

BRIDLE LANE

BREWER STREET


65

67

69

71 to 75


DATE	STATUS	REVISION	DESCRIPTION
04.09.2023	S0	P01	FOR INFORMATION

 

Do not scale from this drawing
 All dimensions to be confirmed on site
 Information contained within this drawing is the sole copyright of EMRYS
 Architects Ltd and is not to be reproduced without permission
 EMRYS Architects are to be notified immediately of any discrepancies

EMRYS
 CAP House | 9-12 Long Lane | London | EC1A 9HA
 mail@emrysarchitects.com
 www.emrysarchitects.com T : 020 7726 5060

JOB NO.	2201	CLIENT	GMS ESTATES
TITLE	36 Bridle Lane & 54-56 Brewer Street London, W1F 9TH		
DWG.	02 GA Plans Basement Level Plan		
DRAWN	JP	CHECKED	GE
DATE	04.09.2023	SCALE	1/100
STATUS DESCRIPTION	FOR INFORMATION	STATUS CODE	S0
REVISION	P01	DRAWING NUMBER	2201-EMR-BL-B1-DR-A-02101

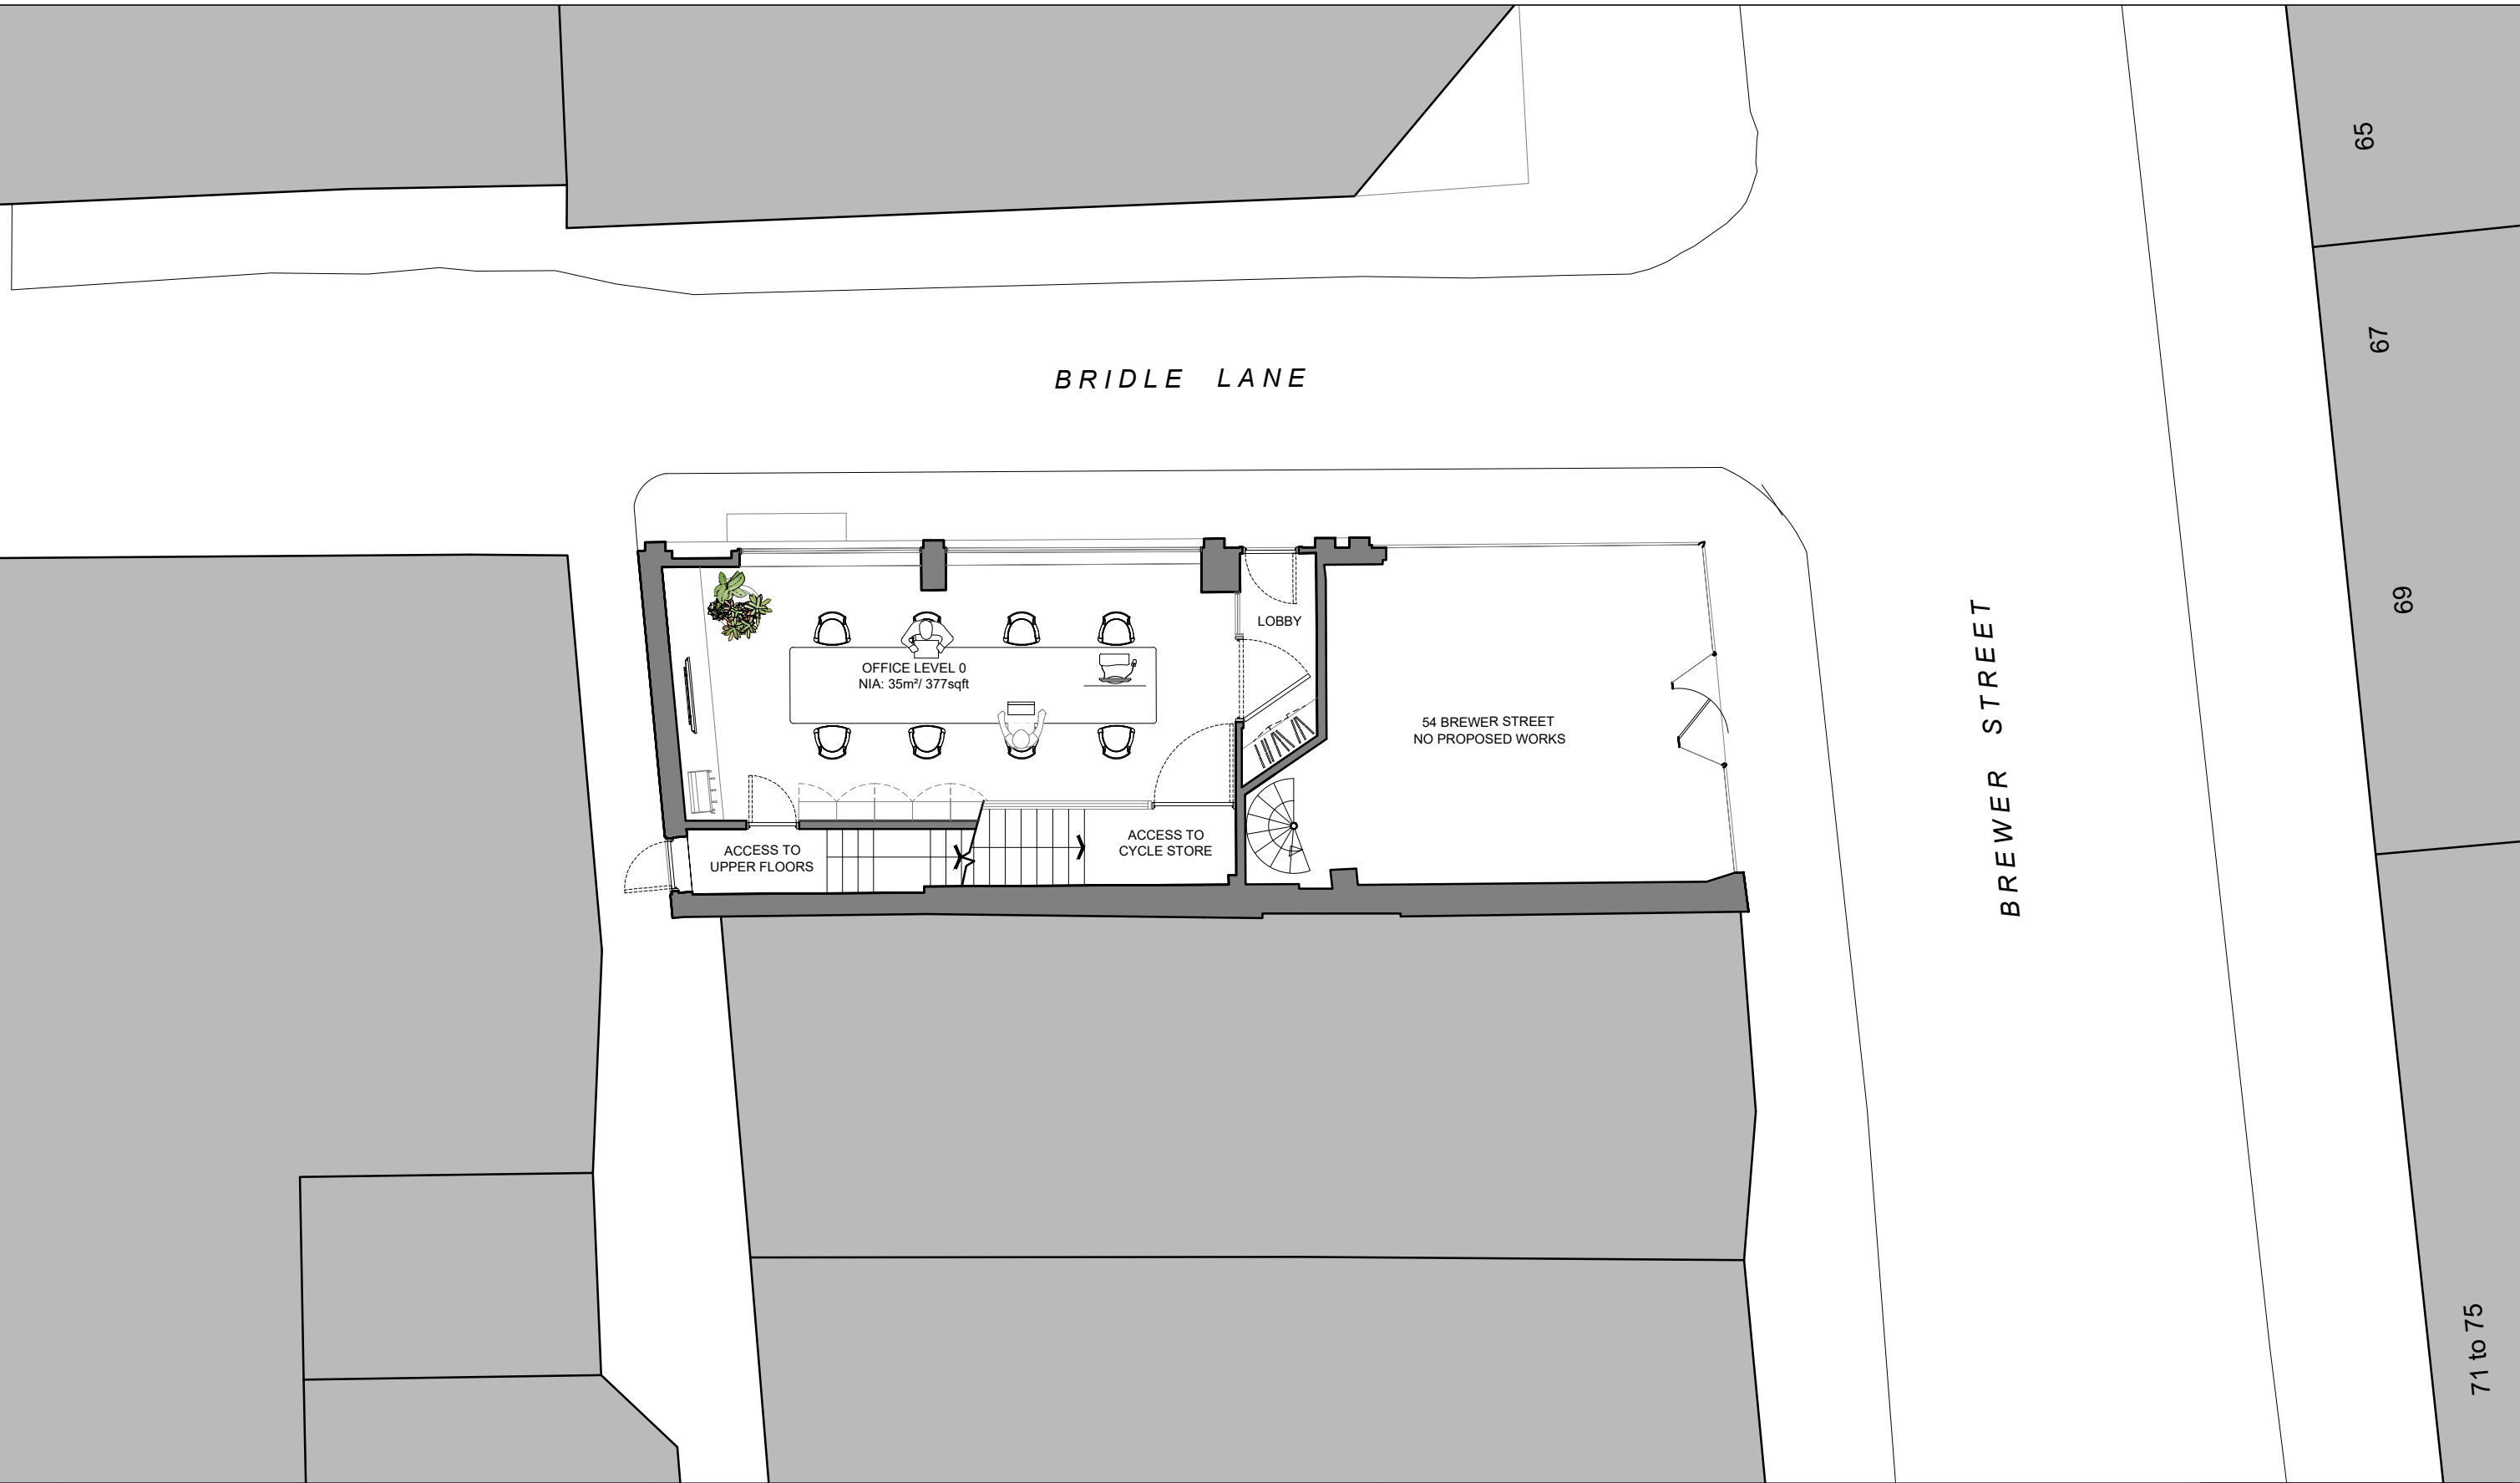

BRIDLE LANE

BREWER STREET


65

67

69

71 to 75


DATE	STATUS	REVISION	DESCRIPTION
04.09.2023	S0	P01	FOR INFORMATION

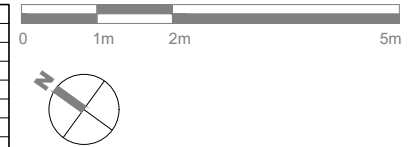

Do not scale from this drawing.
All dimensions to be confirmed on site.
Information contained within this drawing is the sole copyright of EMRYS Architects Ltd and is not to be reproduced without permission.
EMRYS Architects are to be notified immediately of any discrepancies.

EMRYS
CAP House | 9-12 Long Lane | London | EC1A 9HA
mail@emrysarchitects.com
www.emrysarchitects.com T : 020 7726 5060

JOB NO.	2201	CLIENT	GMS ESTATES
TITLE	36 Bridle Lane & 54-56 Brewer Street London, W1F 9TH		
DWG	02 GA Plans Ground Level Plan		
DRAWN	JP	CHECKED	GE
DATE	04.09.2023	SCALE	1/100
STATUS DESCRIPTION	FOR INFORMATION	STATUS CODE	S0
REVISION	P01	DRAWING NUMBER	2201-EMR-BL-00-DR-A-02102

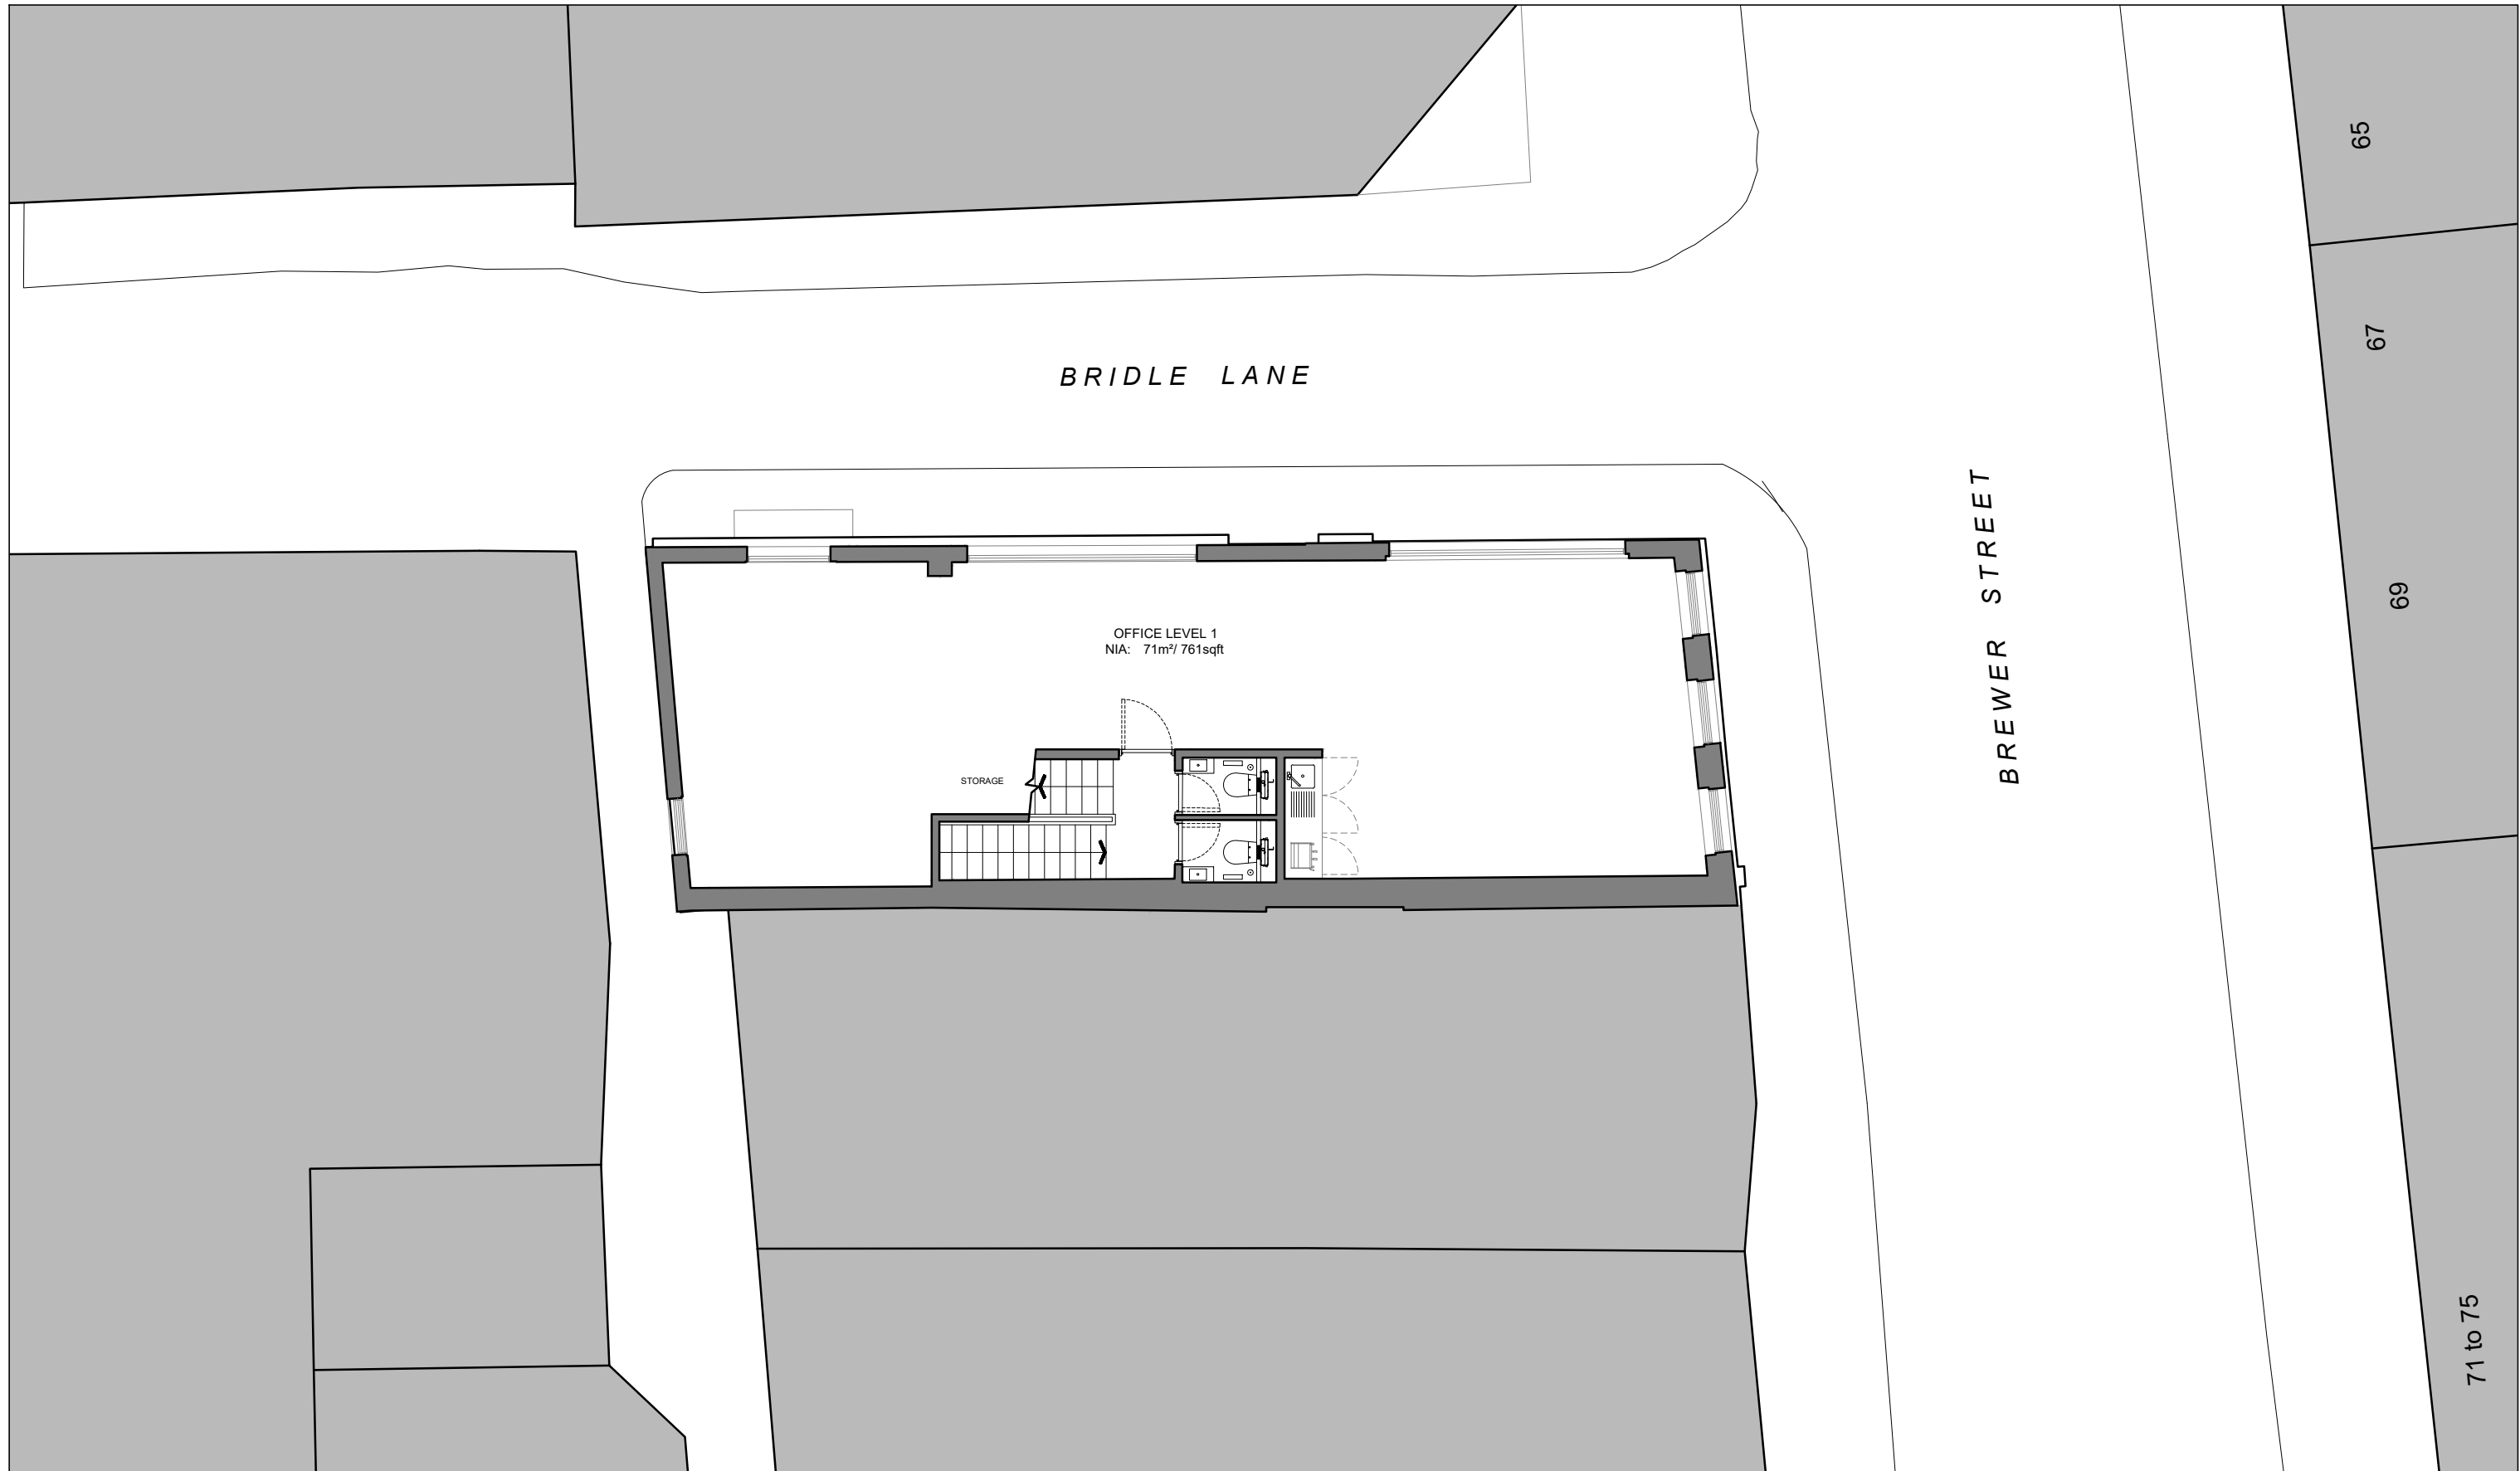

BRIDLE LANE

BREWER STREET

OFFICE LEVEL 1
NIA: 71m²/761sqft

STORAGE

65

67

69

71 to 75




1:100

DATE	STATUS	REVISION	DESCRIPTION
16.03.2022	S0	P01	FOR INFORMATION

Do not scale from this drawing
All dimensions to be confirmed on site
Information contained within this drawing is the sole copyright of ERMYS Architects Ltd and is not to be reproduced without permission
ERMYS Architects are to be notified immediately of any discrepancies



JOB NO.	2201	CLIENT	GMS ESTATES
TITLE	36 Bridle Lane London, W1F 9TH		
DISG	02 GA Plans First Floor Plan		
DRAWN	RA	CHECKED	GE
DATE	16.03.2022	SCALE	1/100
STATUS DESCRIPTION	FOR INFORMATION	STATUS CODE	S0
REVISION	P01		
DRAWING NUMBER	2201-EMR-BL-01-DR-A-02103		

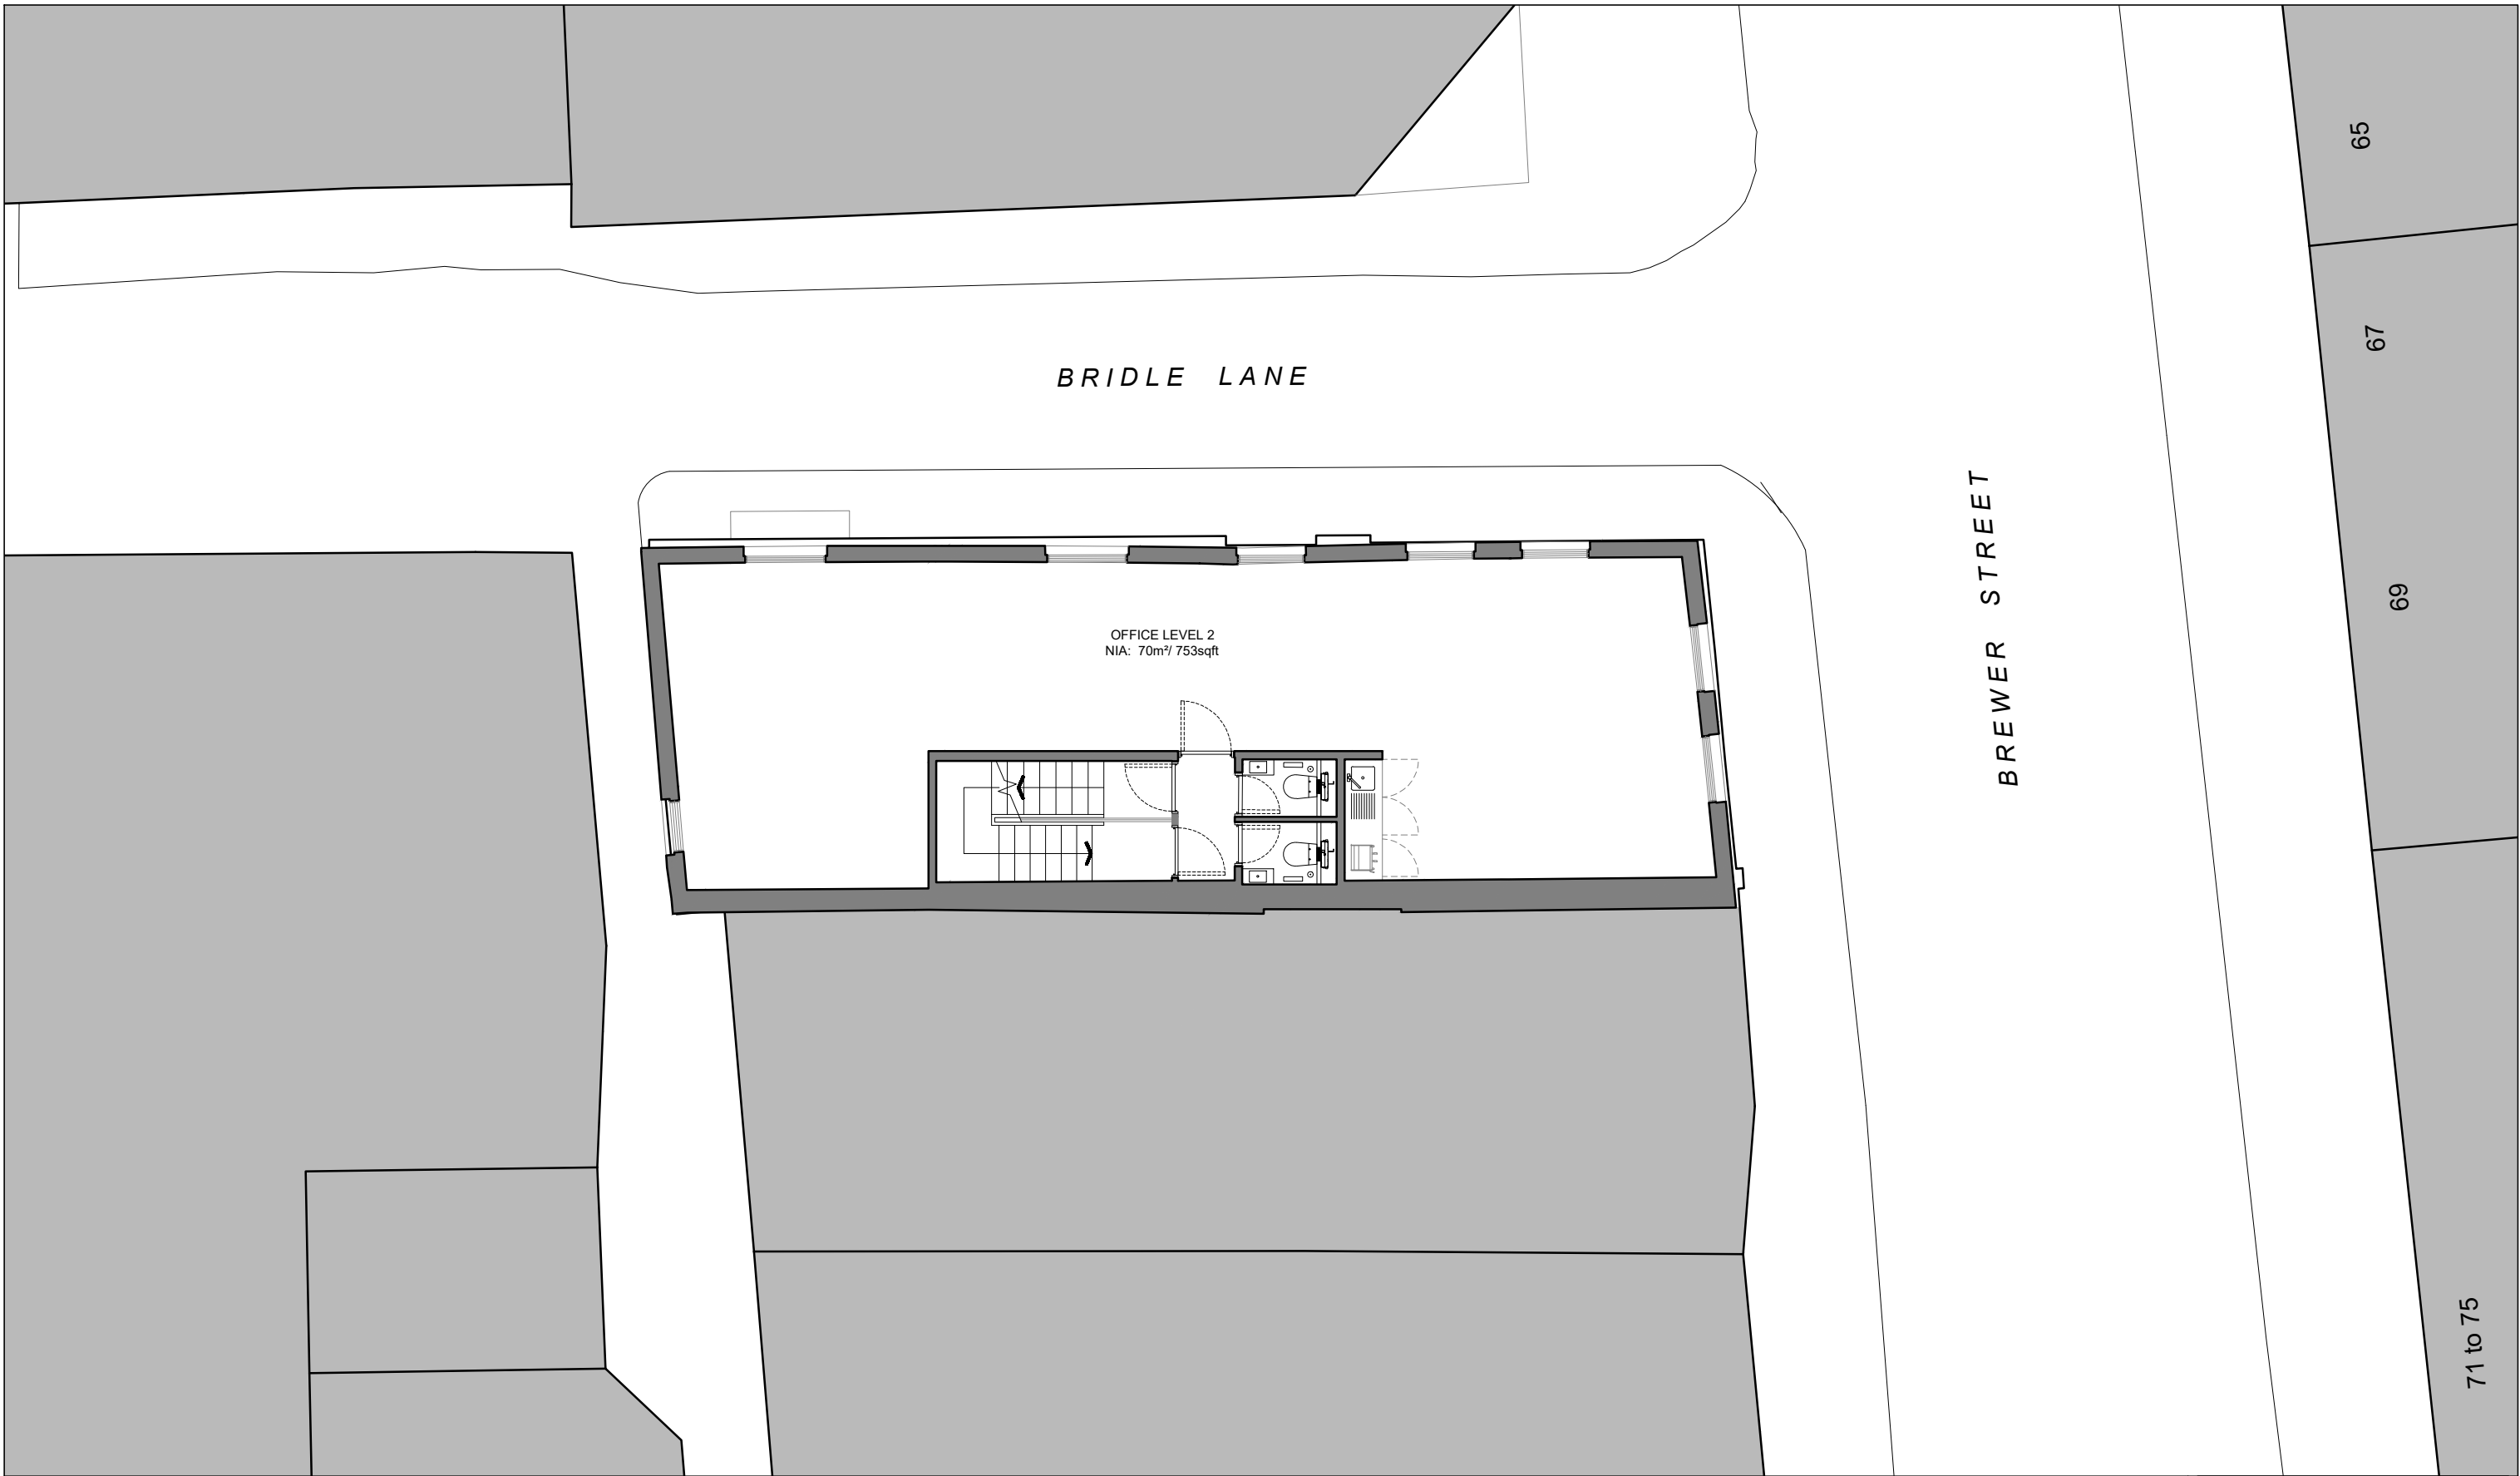

BRIDLE LANE

BREWER STREET


OFFICE LEVEL 2
NIA: 70m²/ 753sqft

65

67

69

71 to 75

 


1:100

DATE	STATUS	REVISION	DESCRIPTION
16.03.2022	S0	P01	FOR INFORMATION

Do not scale from this drawing
All dimensions to be confirmed on site
Information contained within this drawing is the sole copyright of EMRYS Architects Ltd and is not to be reproduced without permission
EMRYS Architects are to be notified immediately of any discrepancies

EMRYS
 CAP House | 9-12 Long Lane | London | EC1A 9HA
 mail@emrysarchitects.com
 www.emrysarchitects.com T: 020 7726 5060

JOB NO.	2201	CLIENT	GMS ESTATES
TITLE	36 Bridle Lane London, W1F 9TH		
DWG.	02 GA Plans Second Floor Plan		
DRAWN	RA	CHECKED	GE
DATE	16.03.2022	SCALE	1/100
STATUS DESCRIPTION	FOR INFORMATION	STATUS CODE	S0
REVISION	P01	DRAWING NUMBER	2201-EMR-BL-02-DR-A-02104

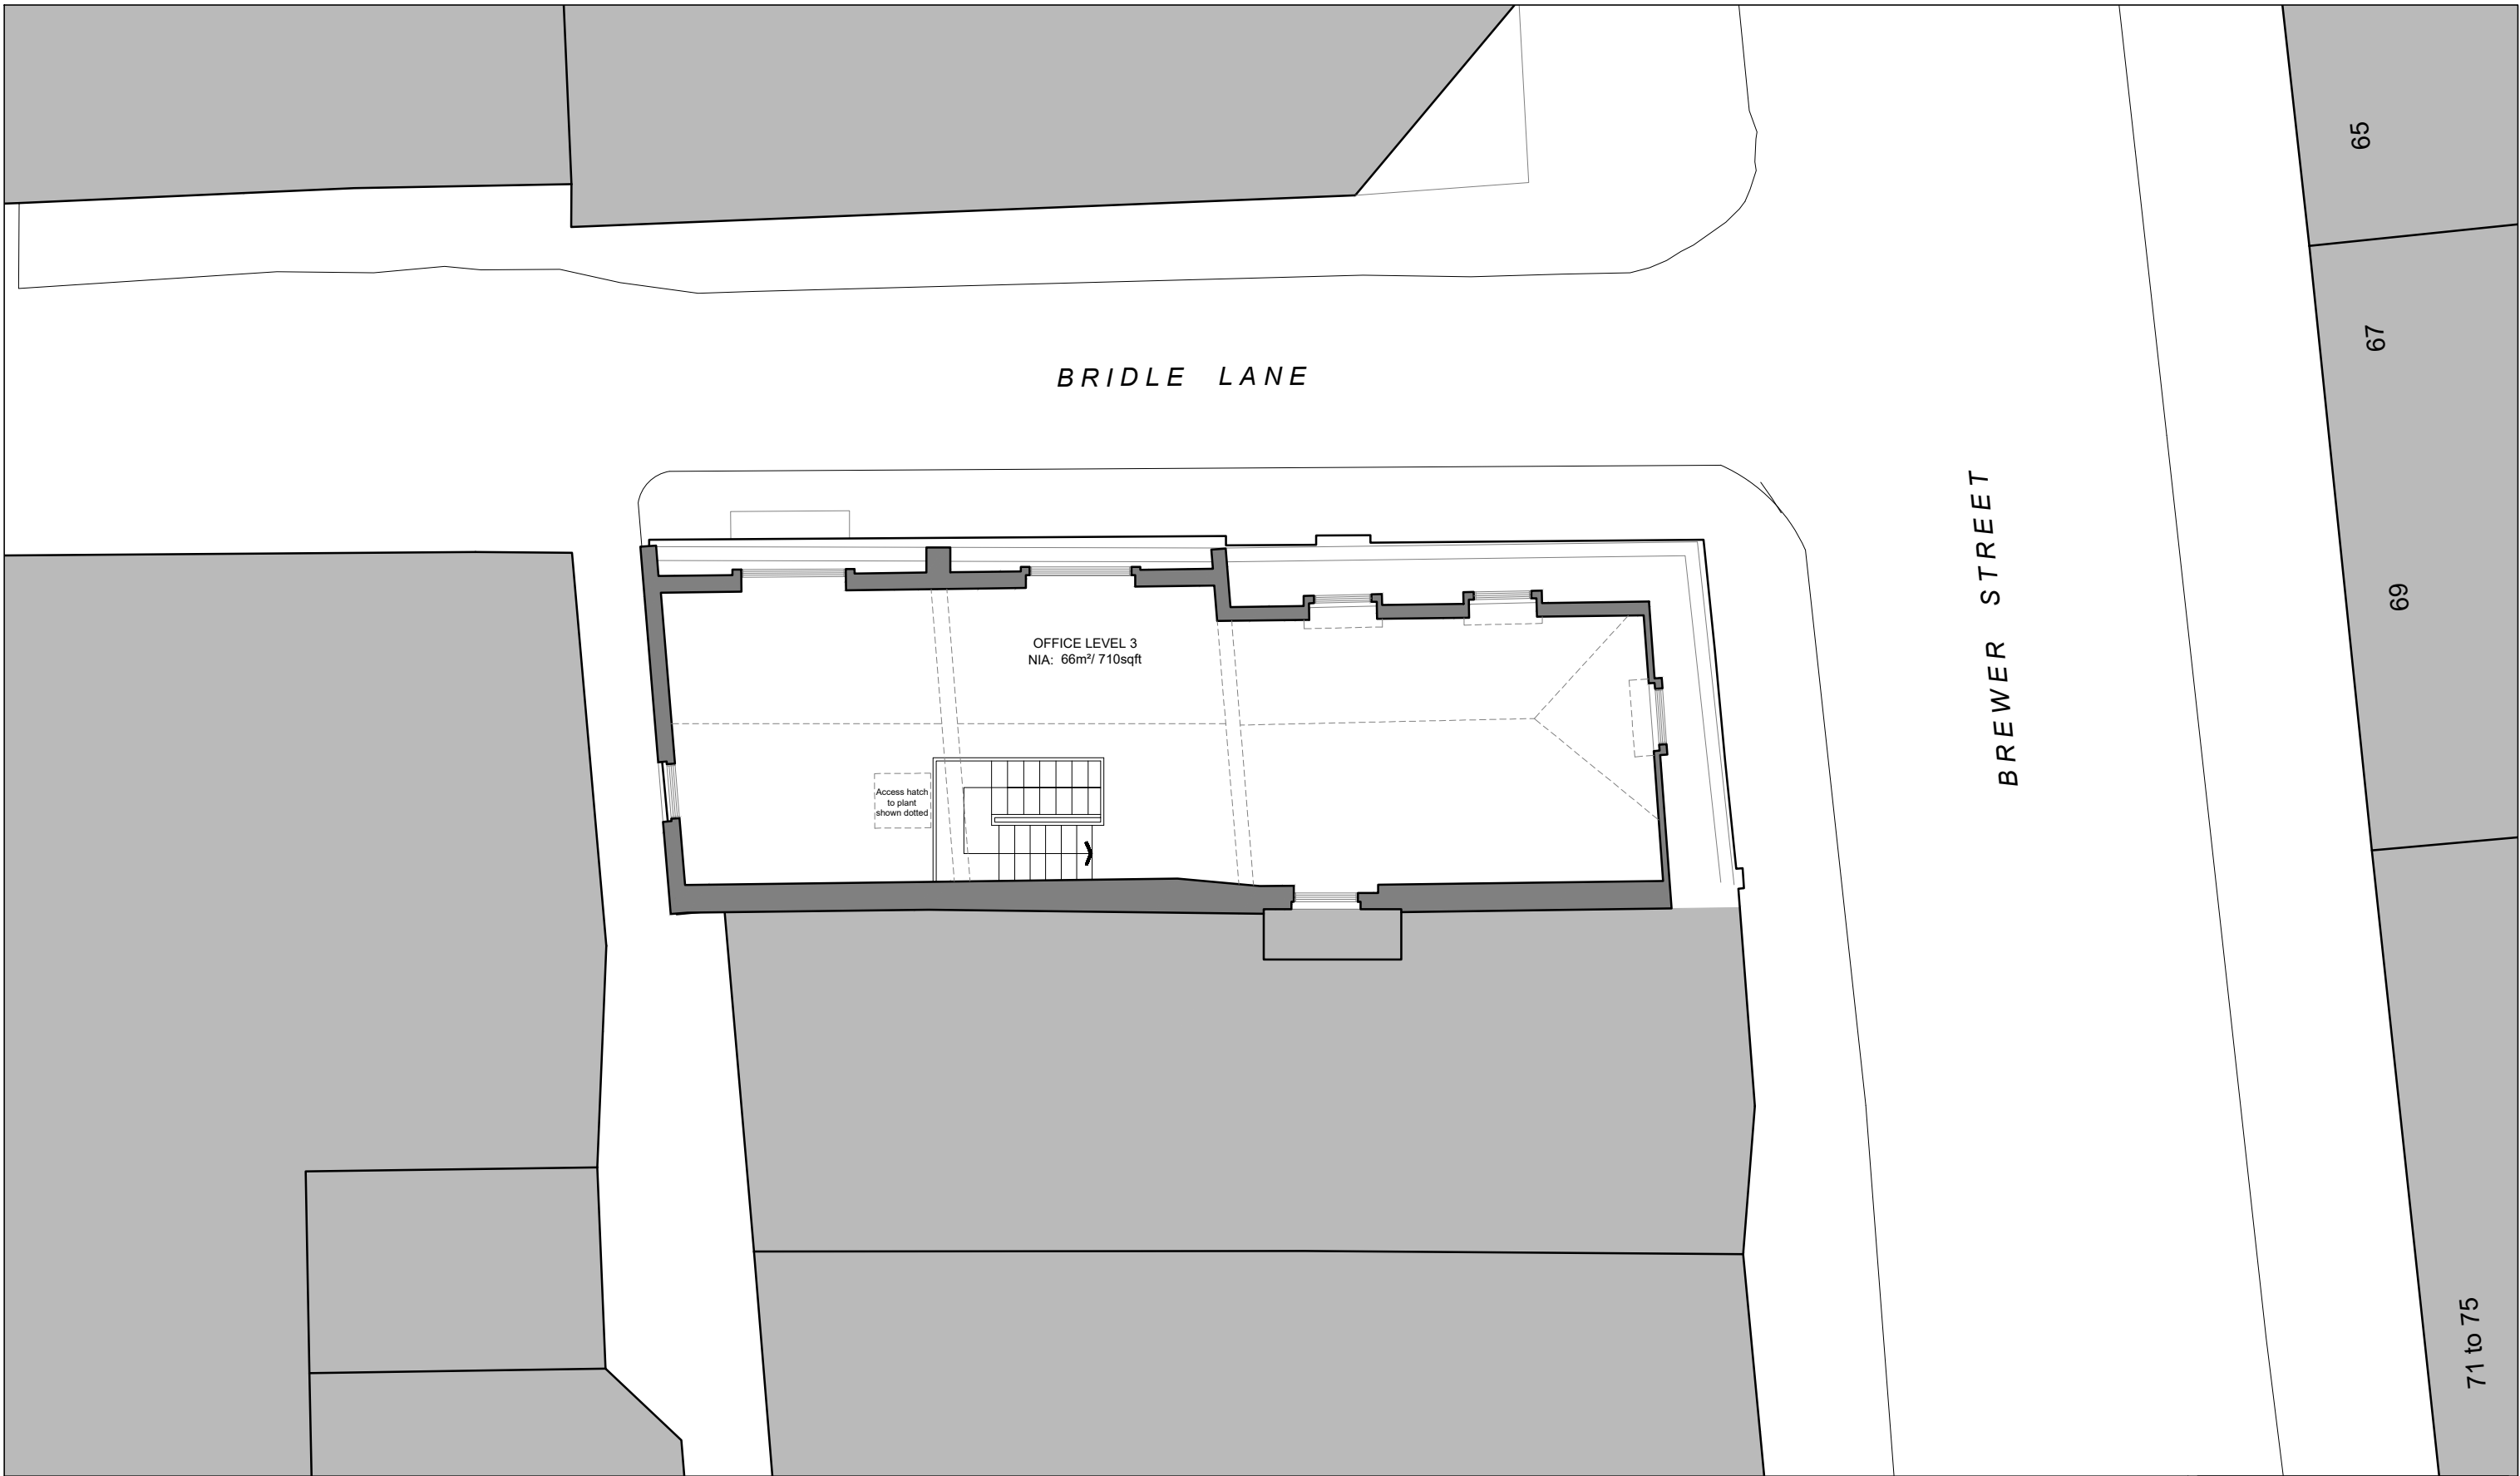

BRIDLE LANE

BREWER STREET

OFFICE LEVEL 3
NIA: 66m²/ 710sqft


Access hatch
to plant
shown dotted

65

67

69

71 to 75

 




1:100

DATE	STATUS	REVISION	DESCRIPTION
16.03.2022	S0	P01	FOR INFORMATION

Do not scale from this drawing
All dimensions to be confirmed on site
Information contained within this drawing is the sole copyright of EMRYS Architects Ltd and is not to be reproduced without permission
EMRYS Architects are to be notified immediately of any discrepancies

EMRYS
CAP House | 9-12 Long Lane | London | EC1A 9HA
mail@emrysarchitects.com
www.emrysarchitects.com T: 020 7726 5060

JOB NO.	2201	CLIENT	GMS ESTATES
TITLE	36 Bridle Lane London, W1F 9TH		
DWG	02 GA Plans Third Floor Plan		
DRAWN	RA	CHECKED	GE
DATE	16.03.2022	SCALE	1/100
STATUS DESCRIPTION	FOR INFORMATION	STATUS CODE	S0
REVISION	P01	DRAWING NUMBER	2201-EMR-BL-03-DR-A-02105

  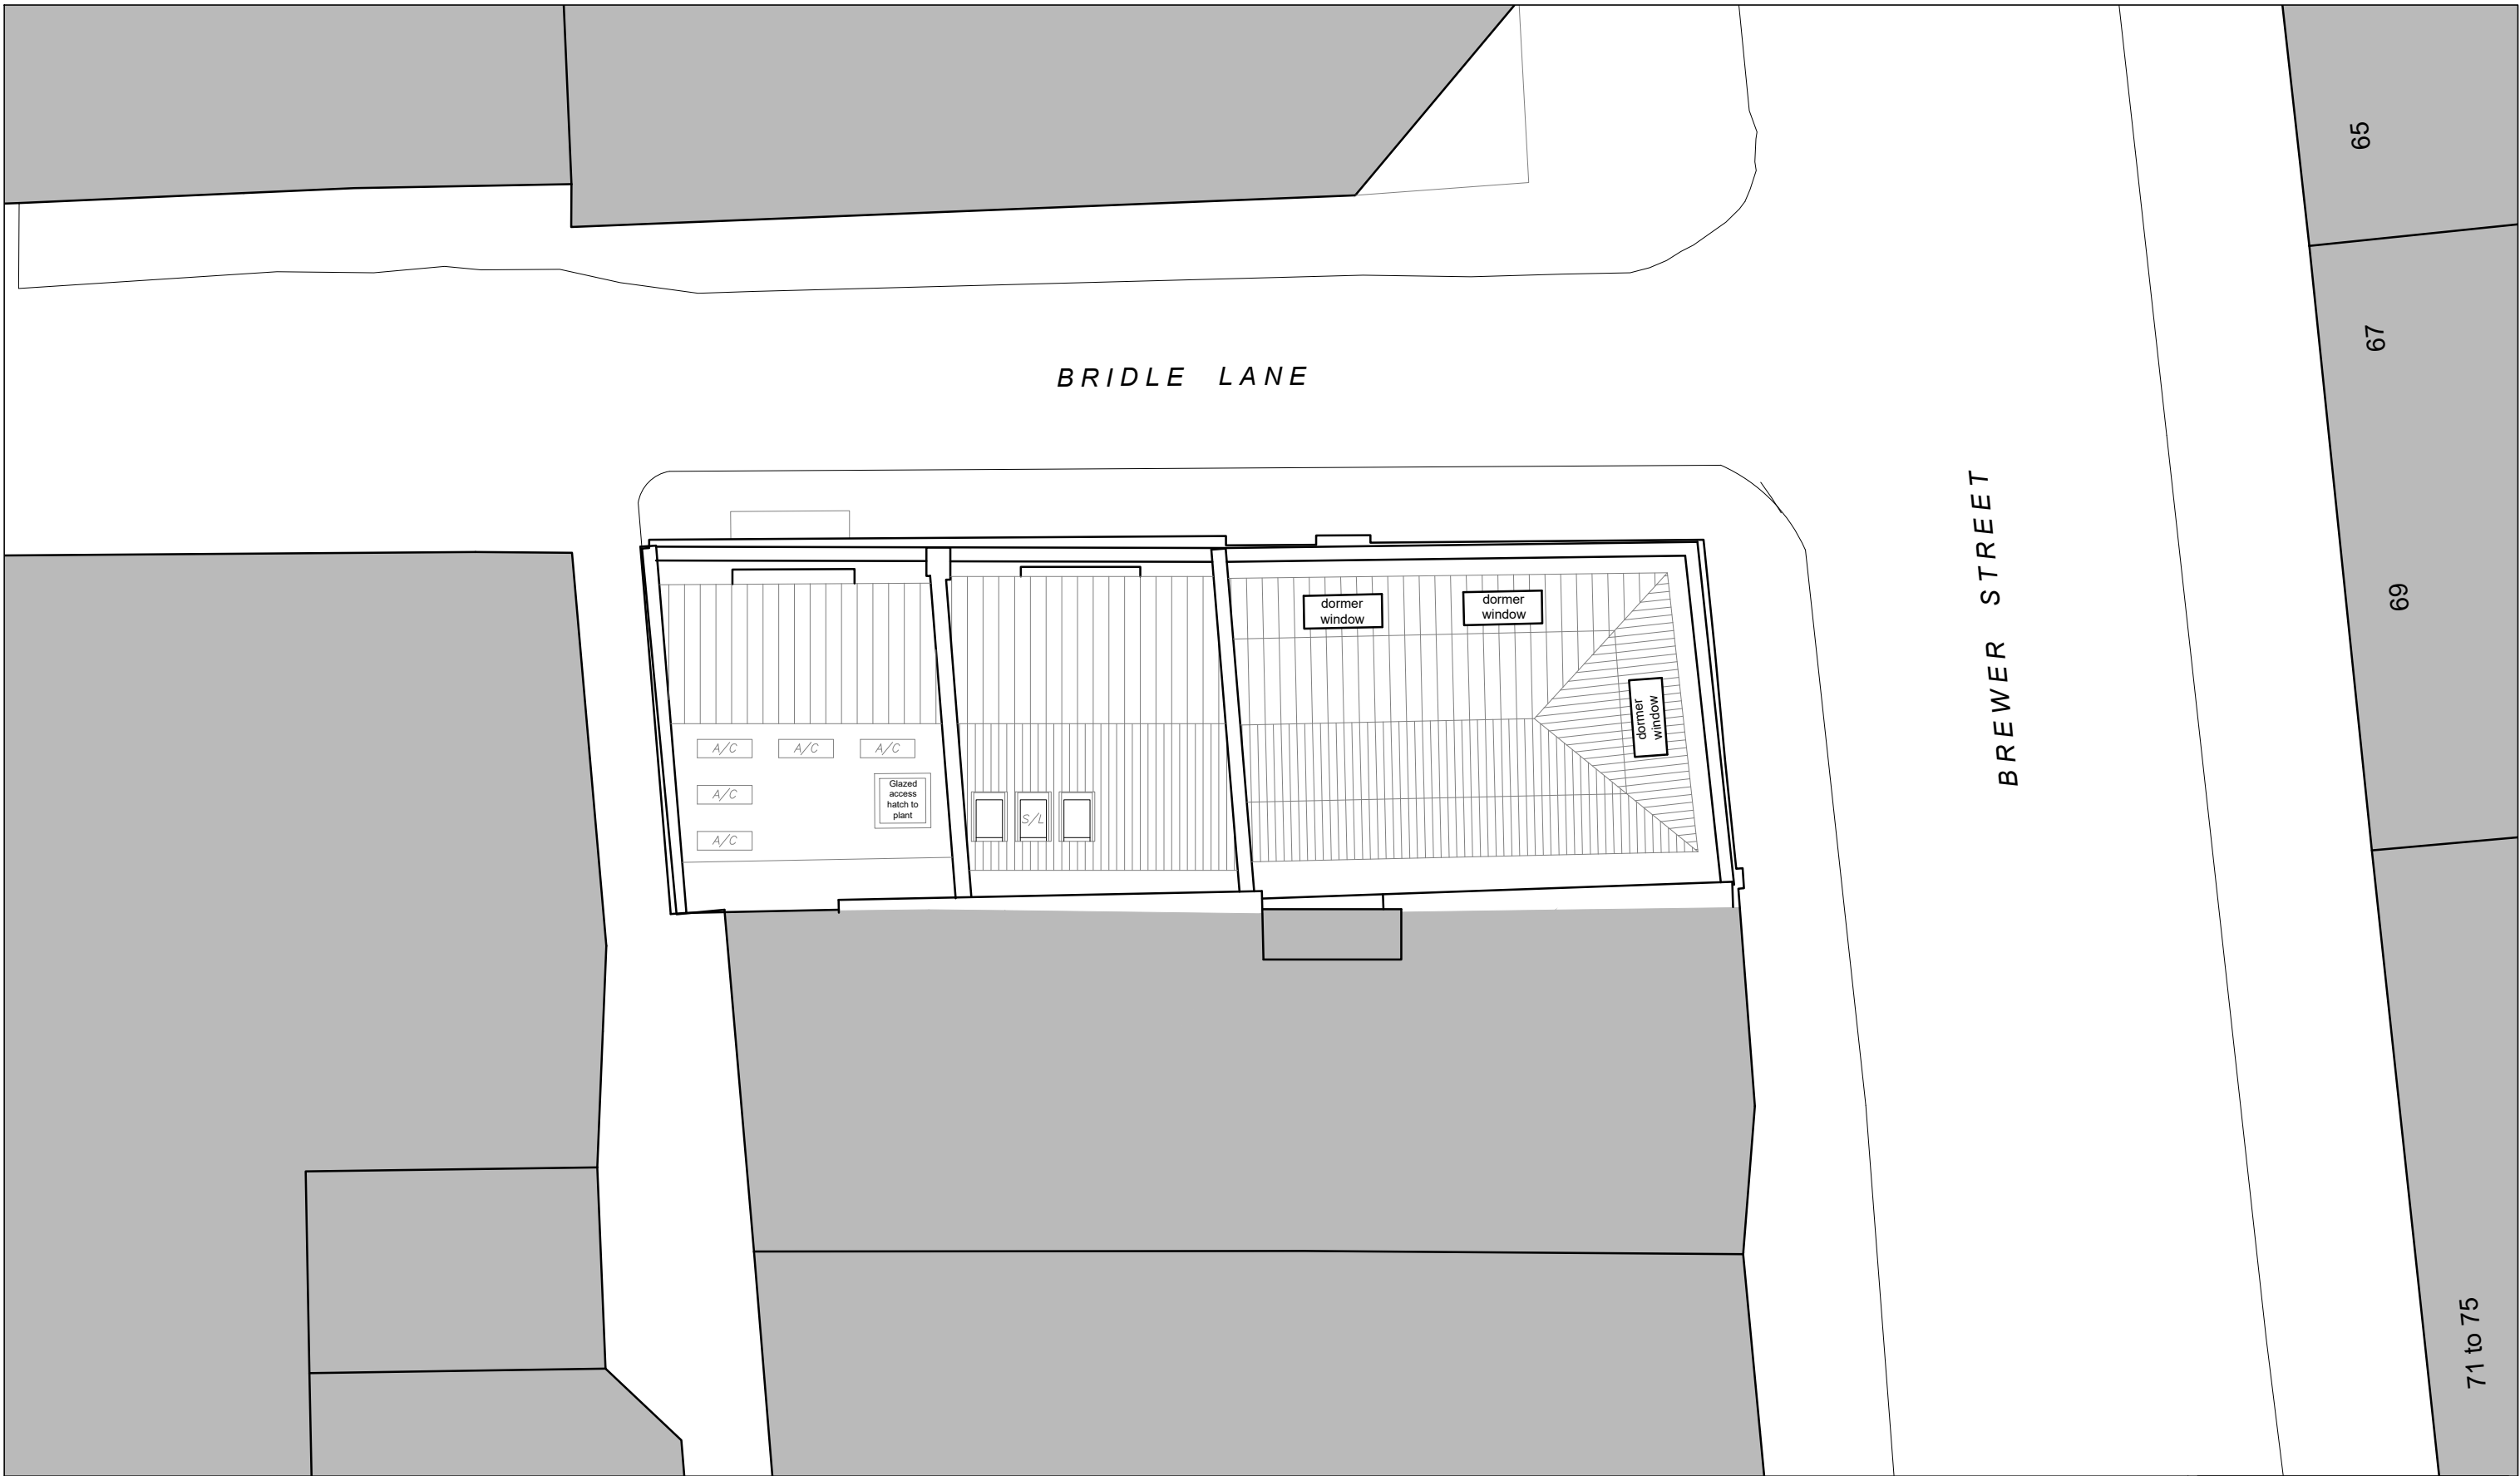

1:100

DATE	STATUS	REVISION	DESCRIPTION
16.03.2022	S0	P01	FOR INFORMATION

Do not scale from this drawing
 All dimensions to be confirmed on site
 Information contained within this drawing is the sole copyright of EMRY'S Architects Ltd and is not to be reproduced without permission
 EMRY'S Architects are to be notified immediately of any discrepancies

EMRY'S
 CAP House | 9-12 Long Lane | London | EC1A 9HA
 mail@emrysarchitects.com
 www.emrysarchitects.com T: 020 7726 5060

JOB NO.	2201	CLIENT	GMS ESTATES
TITLE	36 Bridle Lane London, W1F 9TH		
DWG	02 GA Plans Fourth Floor Plan		
DRAWN	RA	CHECKED	GE
DATE	16.03.2022	SCALE	1/100
STATUS DESCRIPTION	FOR INFORMATION	STATUS CODE	S0
REVISION	P01	REVISION	P01
DRAWING NUMBER	2201-EMR-BL-04-DR-A-02106		