



DATE	STATUS	REVISION	DESCRIPTION
24.08.2023	S0	P01	FOR INFORMATION

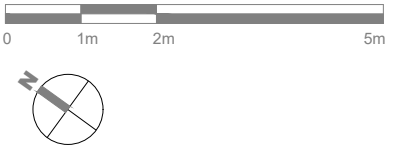


Do not scale from this drawing  
 All dimensions to be confirmed on site  
 Information contained within this drawing is the sole copyright of EMRYS Architects Ltd and is not to be reproduced without permission  
 EMRYS Architects are to be notified immediately of any discrepancies

**EMRYS**  
 CAP House | 9-12 Long Lane | London | EC1A 9HA  
 mail@emrysarchitects.com  
 www.emrysarchitects.com T : 020 7726 5060

JOB NO	2201	CLIENT	GMS ESTATES
TITLE	36 Bridle Lane & 54-56 Brewer Street London, W1F 9TH		
DWG	00 Survey Drawings Basement Level Plan		
DRAWN	JP	CHECKED	GE
DATE	24.08.2023	SCALE	1/100
STATUS DESCRIPTION	FOR INFORMATION	STATUS CODE	S0
		REVISION	P01
DRAWING NUMBER	2201-EMR-BL-B1-DR-A-00101		

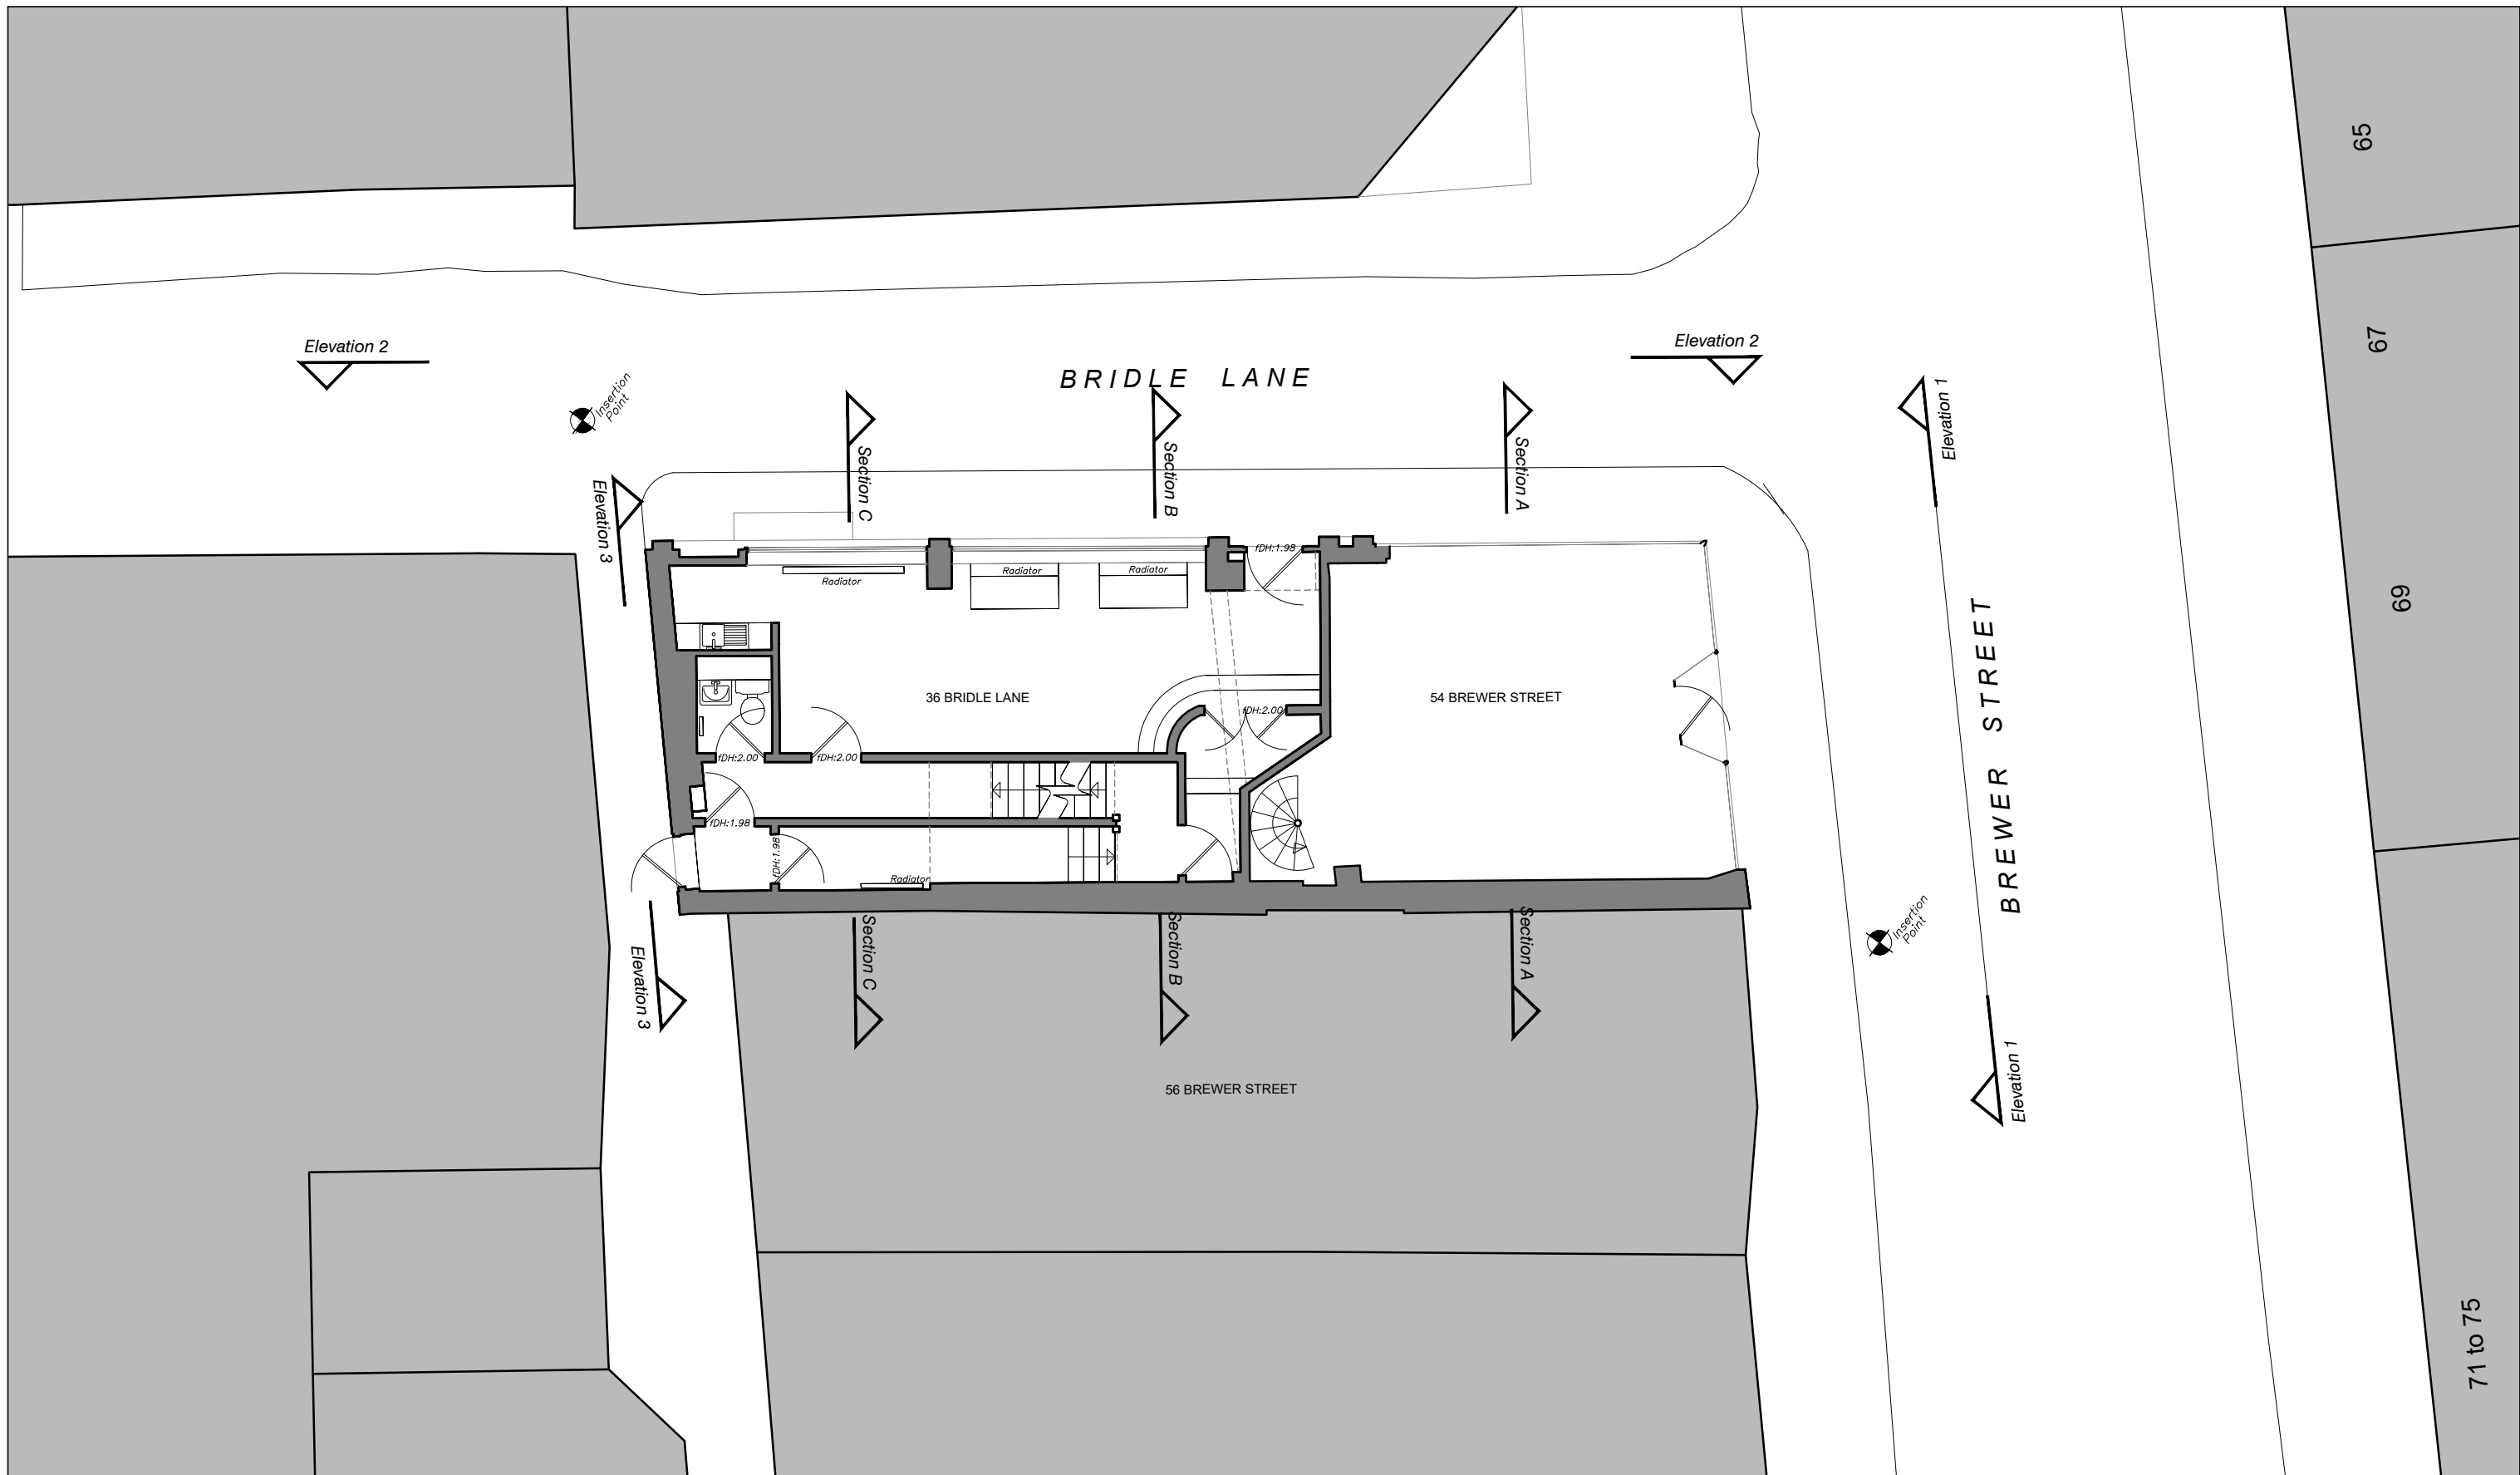

DATE	STATUS	REVISION	DESCRIPTION
24.08.2023	S0	P01	FOR INFORMATION

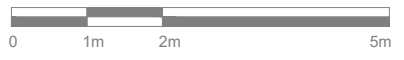


Do not scale from this drawing. All dimensions to be confirmed on site. Information contained within this drawing is the sole copyright of EMRYS Architects Ltd and is not to be reproduced without permission. EMRYS Architects are to be notified immediately of any discrepancies.




EMRYS  
CAP House | 9-12 Long Lane | London | EC1A 9HA  
mail@emrysarchitects.com  
www.emrysarchitects.com T : 020 7726 5060

JOB NO	2201	CLIENT	GMS ESTATES
TITLE	36 Bridle Lane & 54-56 Brewer Street London, W1F 9TH		
DWG	00 Survey Drawings Ground Floor Plan		
DRAWN	JP	CHECKED	GE
DATE	24.08.2023	SCALE	1/100
STATUS DESCRIPTION	FOR INFORMATION	STATUS CODE	S0
REVISION	P01	DRAWING NUMBER	2201-EMR-BL-00-DR-A-00102

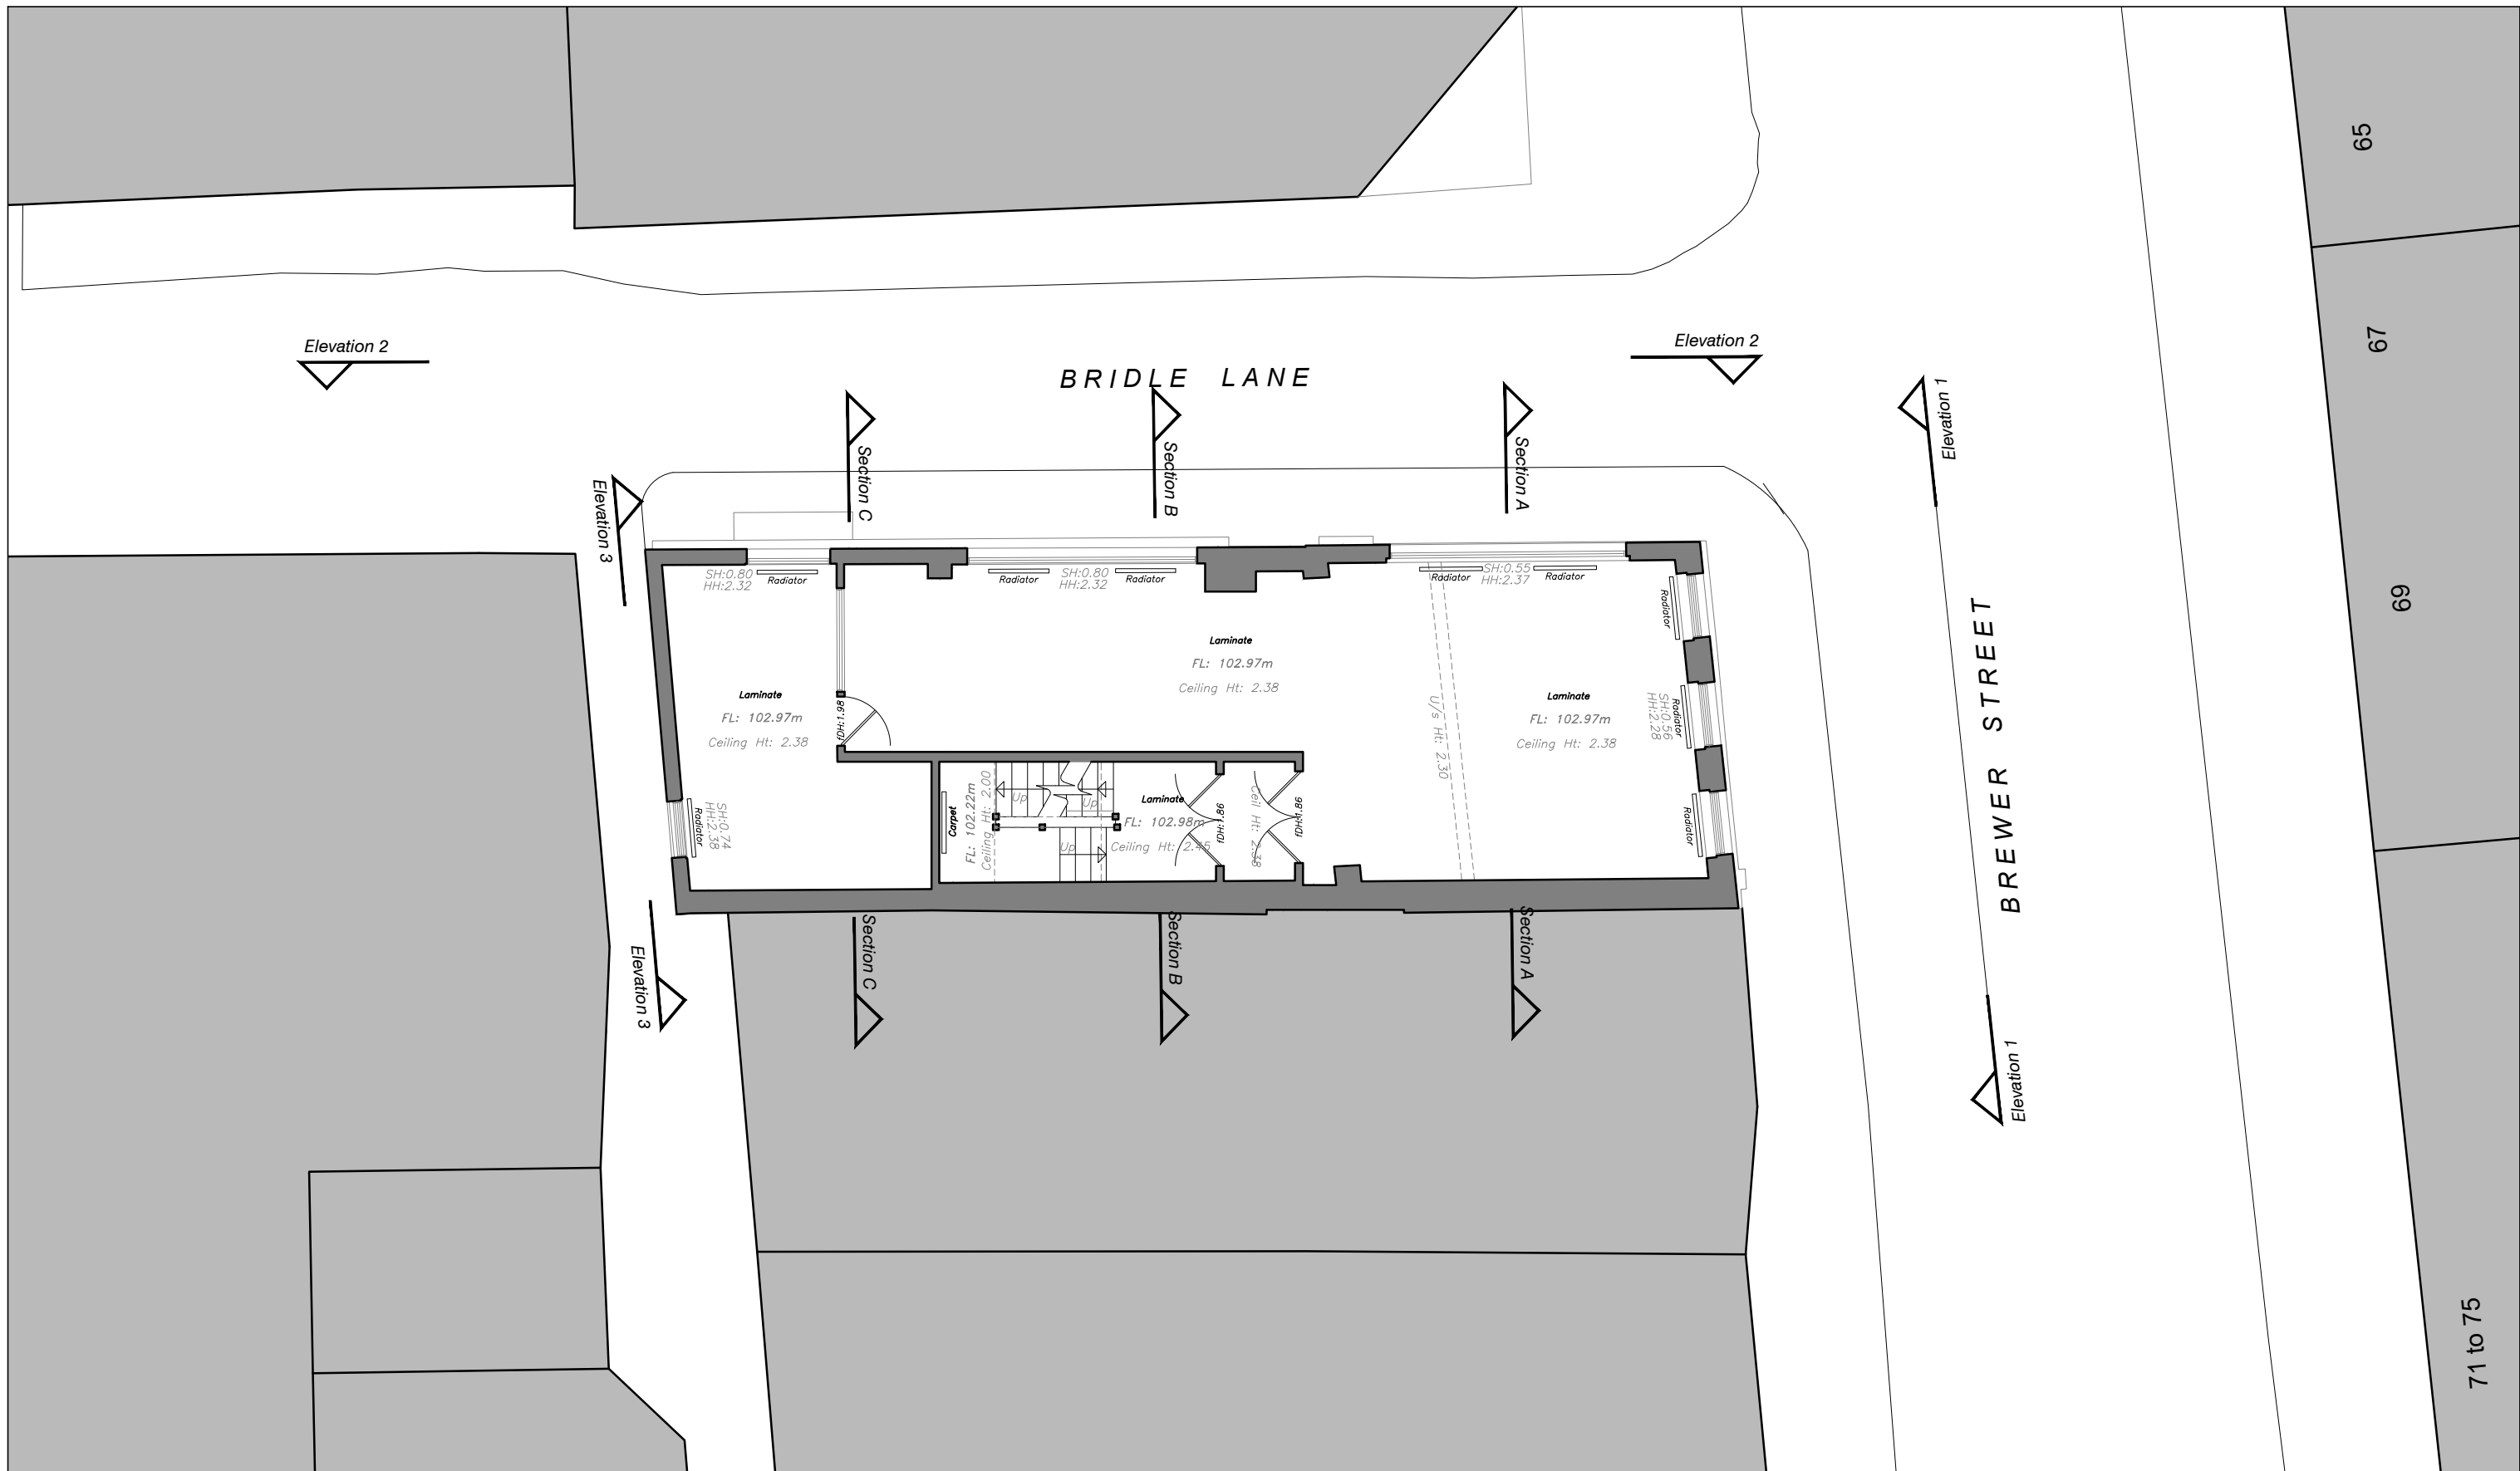


DATE	STATUS	REVISION	DESCRIPTION
24.08.2023	S0	P01	FOR INFORMATION

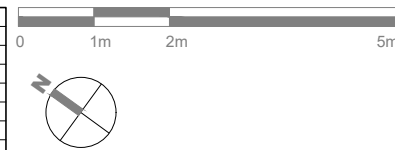

Do not scale from this drawing  
 All dimensions to be confirmed on site  
 Information contained within this drawing is the sole copyright of EMRYS  
 Architects Ltd and is not to be reproduced without permission  
 EMRYS Architects are to be notified immediately of any discrepancies

**EMRYS**  
 CAP House | 9-12 Long Lane | London | EC1A 9HA  
 mail@emrysarchitects.com  
 www.emrysarchitects.com T : 020 7726 5060

JOB NO	2201	CLIENT	GMS ESTATES
TITLE	36 Bridle Lane & 54-56 Brewer Street London, W1F 9TH		
DWG	00 Survey Drawings First Floor Plan		
DRAWN	JP	CHECKED	GE
DATE	24.08.2023	SCALE	1/100
STATUS DESCRIPTION	FOR INFORMATION	STATUS CODE	S0
		REVISION	P01
DRAWING NUMBER	2201-EMR-BL-01-DR-A-00103		

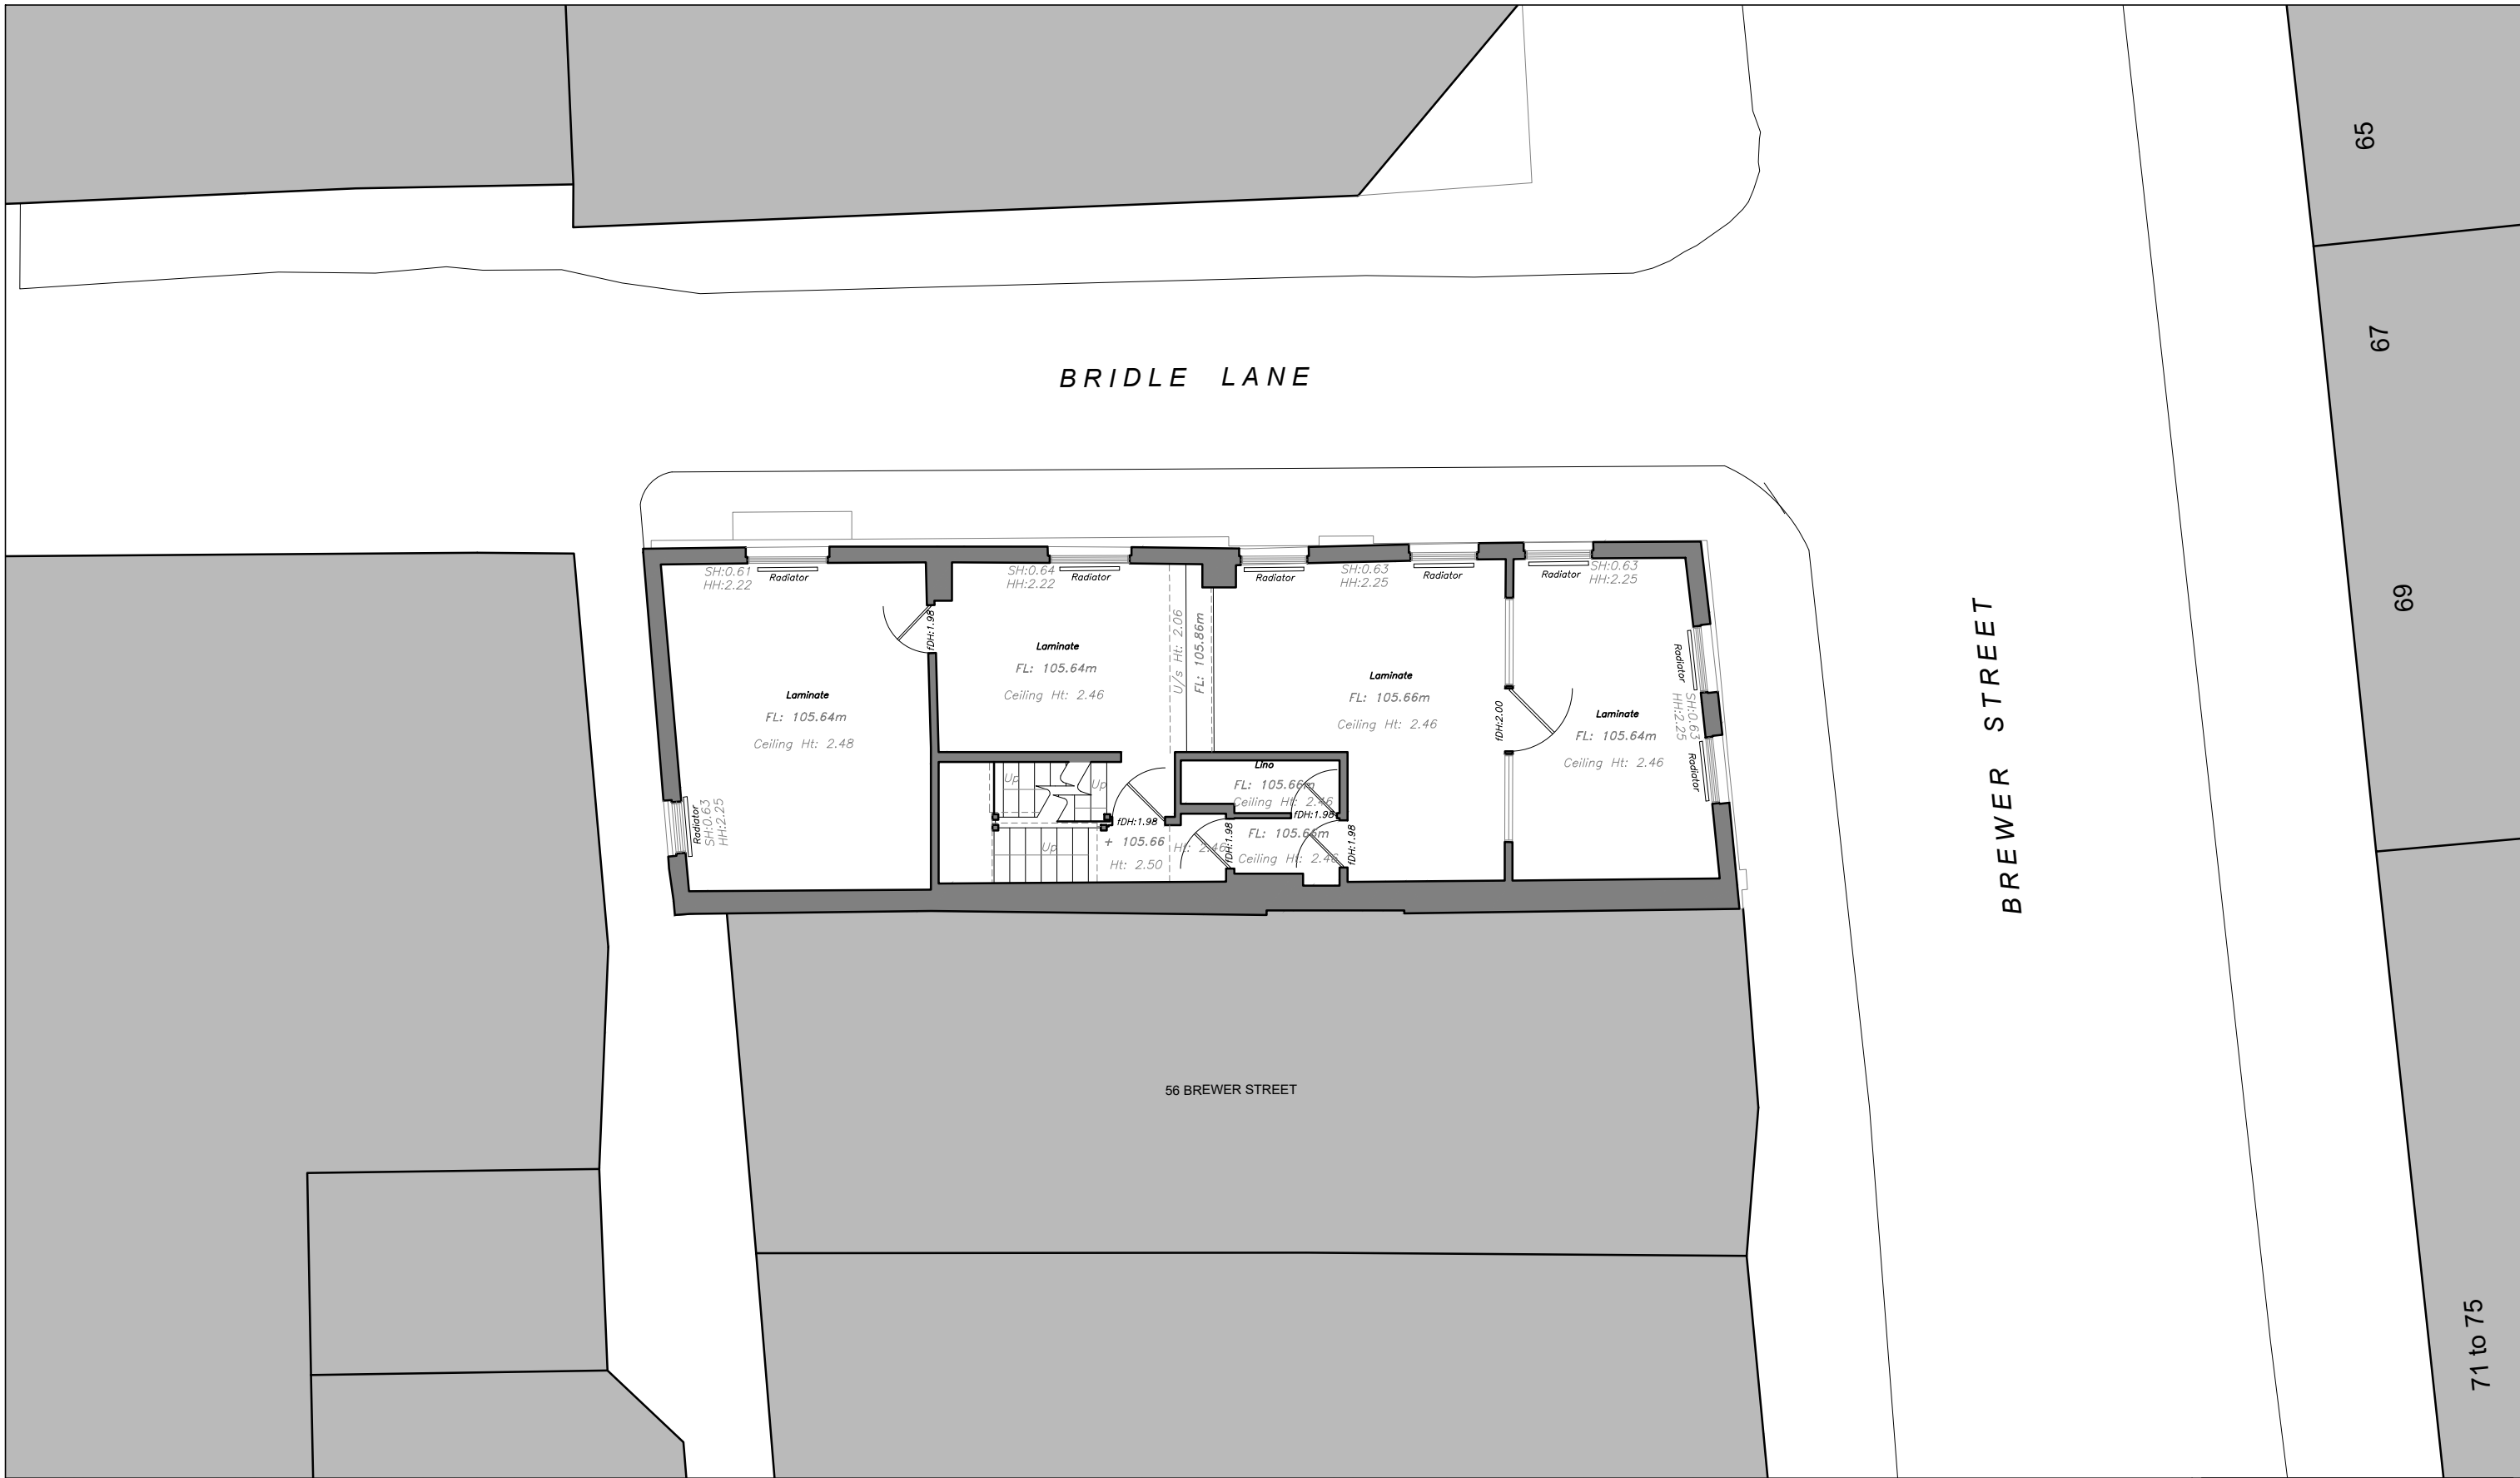

BRIDLE LANE

BREWER STREET

65


67

69

71 to 75

56 BREWER STREET


DATE	STATUS	REVISION	DESCRIPTION
24.08.2023	S0	P01	FOR INFORMATION

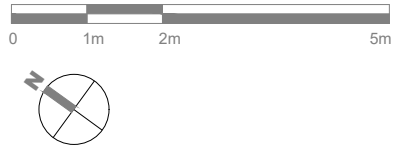

Do not scale from this drawing. All dimensions to be confirmed on site. Information contained within this drawing is the sole copyright of EMRYS Architects Ltd and is not to be reproduced without permission. EMRYS Architects are to be notified immediately of any discrepancies.

**EMRYS**  
 CAP House | 9-12 Long Lane | London | EC1A 9HA  
 mail@emrysarchitects.com  
 www.emrysarchitects.com  
 T : 020 7726 5060

JOB NO	2201			CLIENT	GMS ESTATES		
TITLE	36 Bridle Lane & 54-56 Brewer Street London, W1F 9TH						
DWG	00 Survey Drawings Second Floor Plan						
DRAWN	JP	CHECKED	GE	DATE	24.08.2023	SCALE	1/100
STATUS DESCRIPTION	FOR INFORMATION		STATUS CODE	S0	REVISION	P01	
DRAWING NUMBER	2201-EMR-BL-02-DR-A-00104						

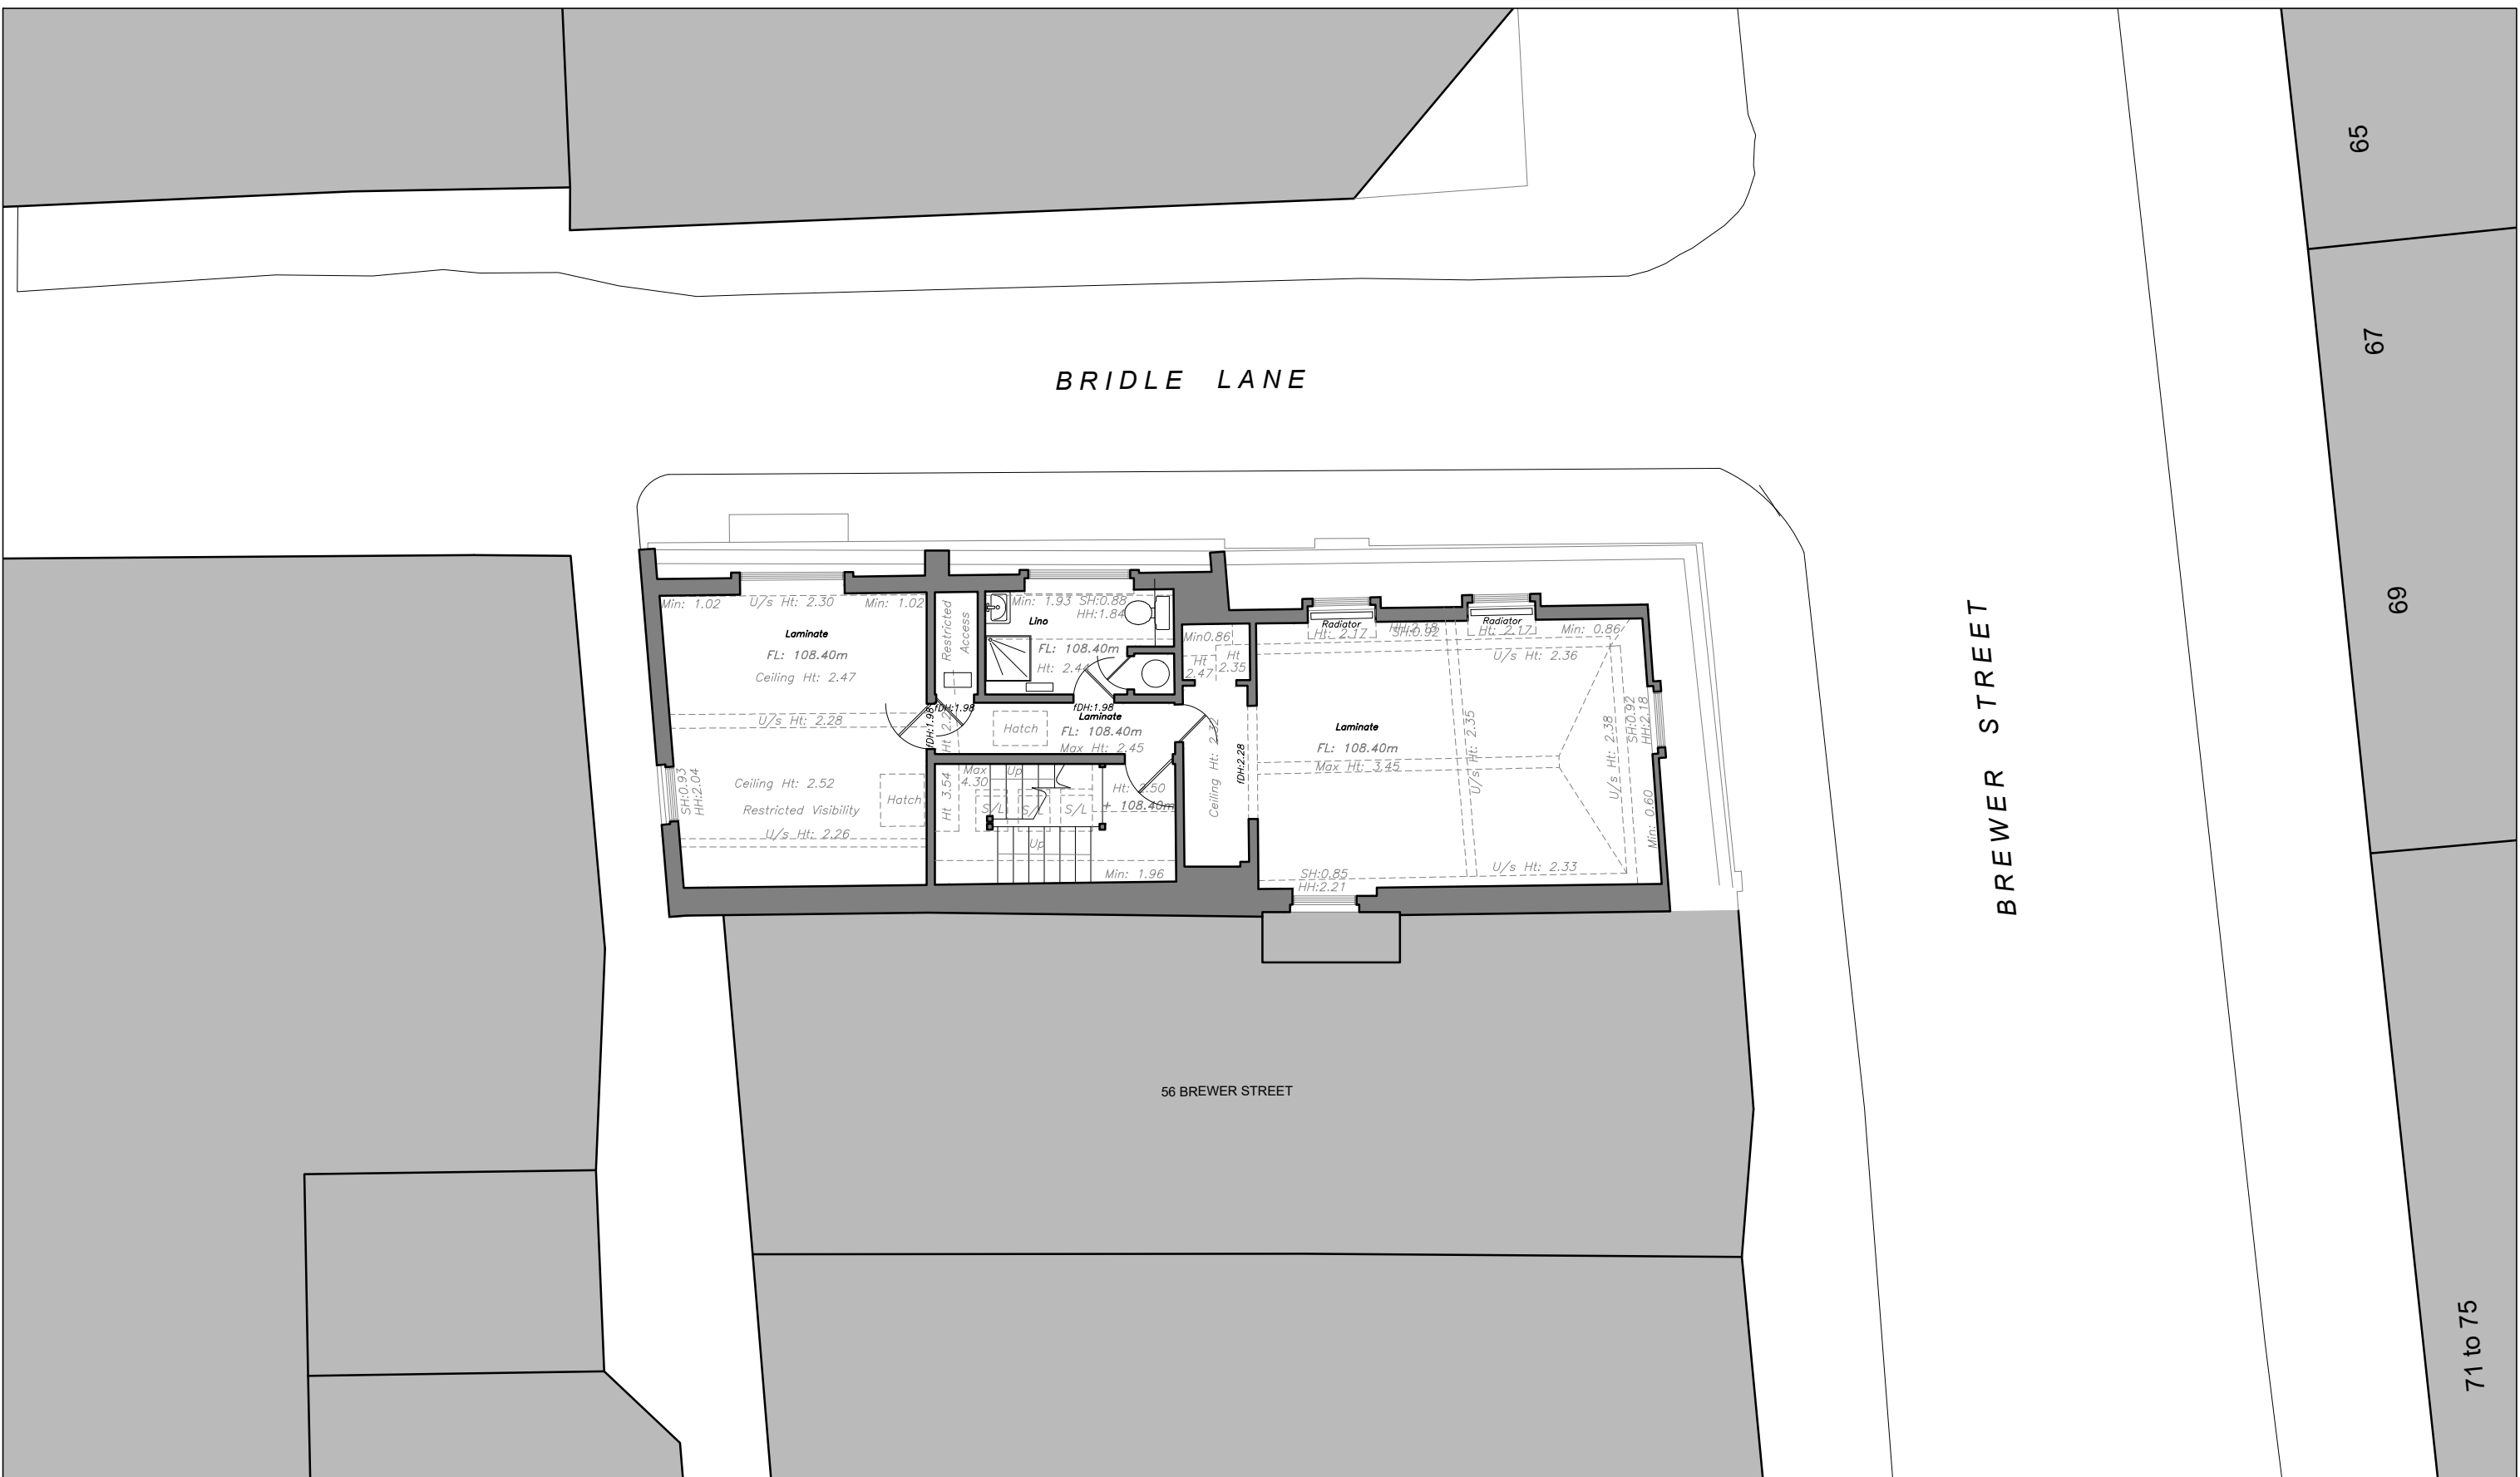

BRIDLE LANE

BREWER STREET

56 BREWER STREET


65

67

69

71 to 75


DATE	STATUS	REVISION	DESCRIPTION
24.08.2023	S0	P01	FOR INFORMATION

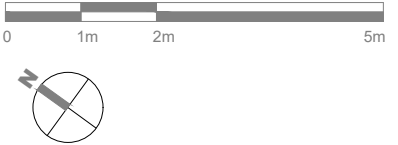


Do not scale from this drawing  
All dimensions to be confirmed on site  
Information contained within this drawing is the sole copyright of EMRYS Architects Ltd and is not to be reproduced without permission  
EMRYS Architects are to be notified immediately of any discrepancies



JOB NO	2201	CLIENT	GMS ESTATES
TITLE	36 Bridle Lane & 54-56 Brewer Street London, W1F 9TH		
DWG	00 Survey Drawings Third Floor Plan		
DRAWN	JP	CHECKED	GE
DATE	24.08.2023	SCALE	1/100
STATUS DESCRIPTION	FOR INFORMATION	STATUS CODE	S0
		REVISION	P01
DRAWING NUMBER	2201-EMR-BL-03-DR-A-00105		

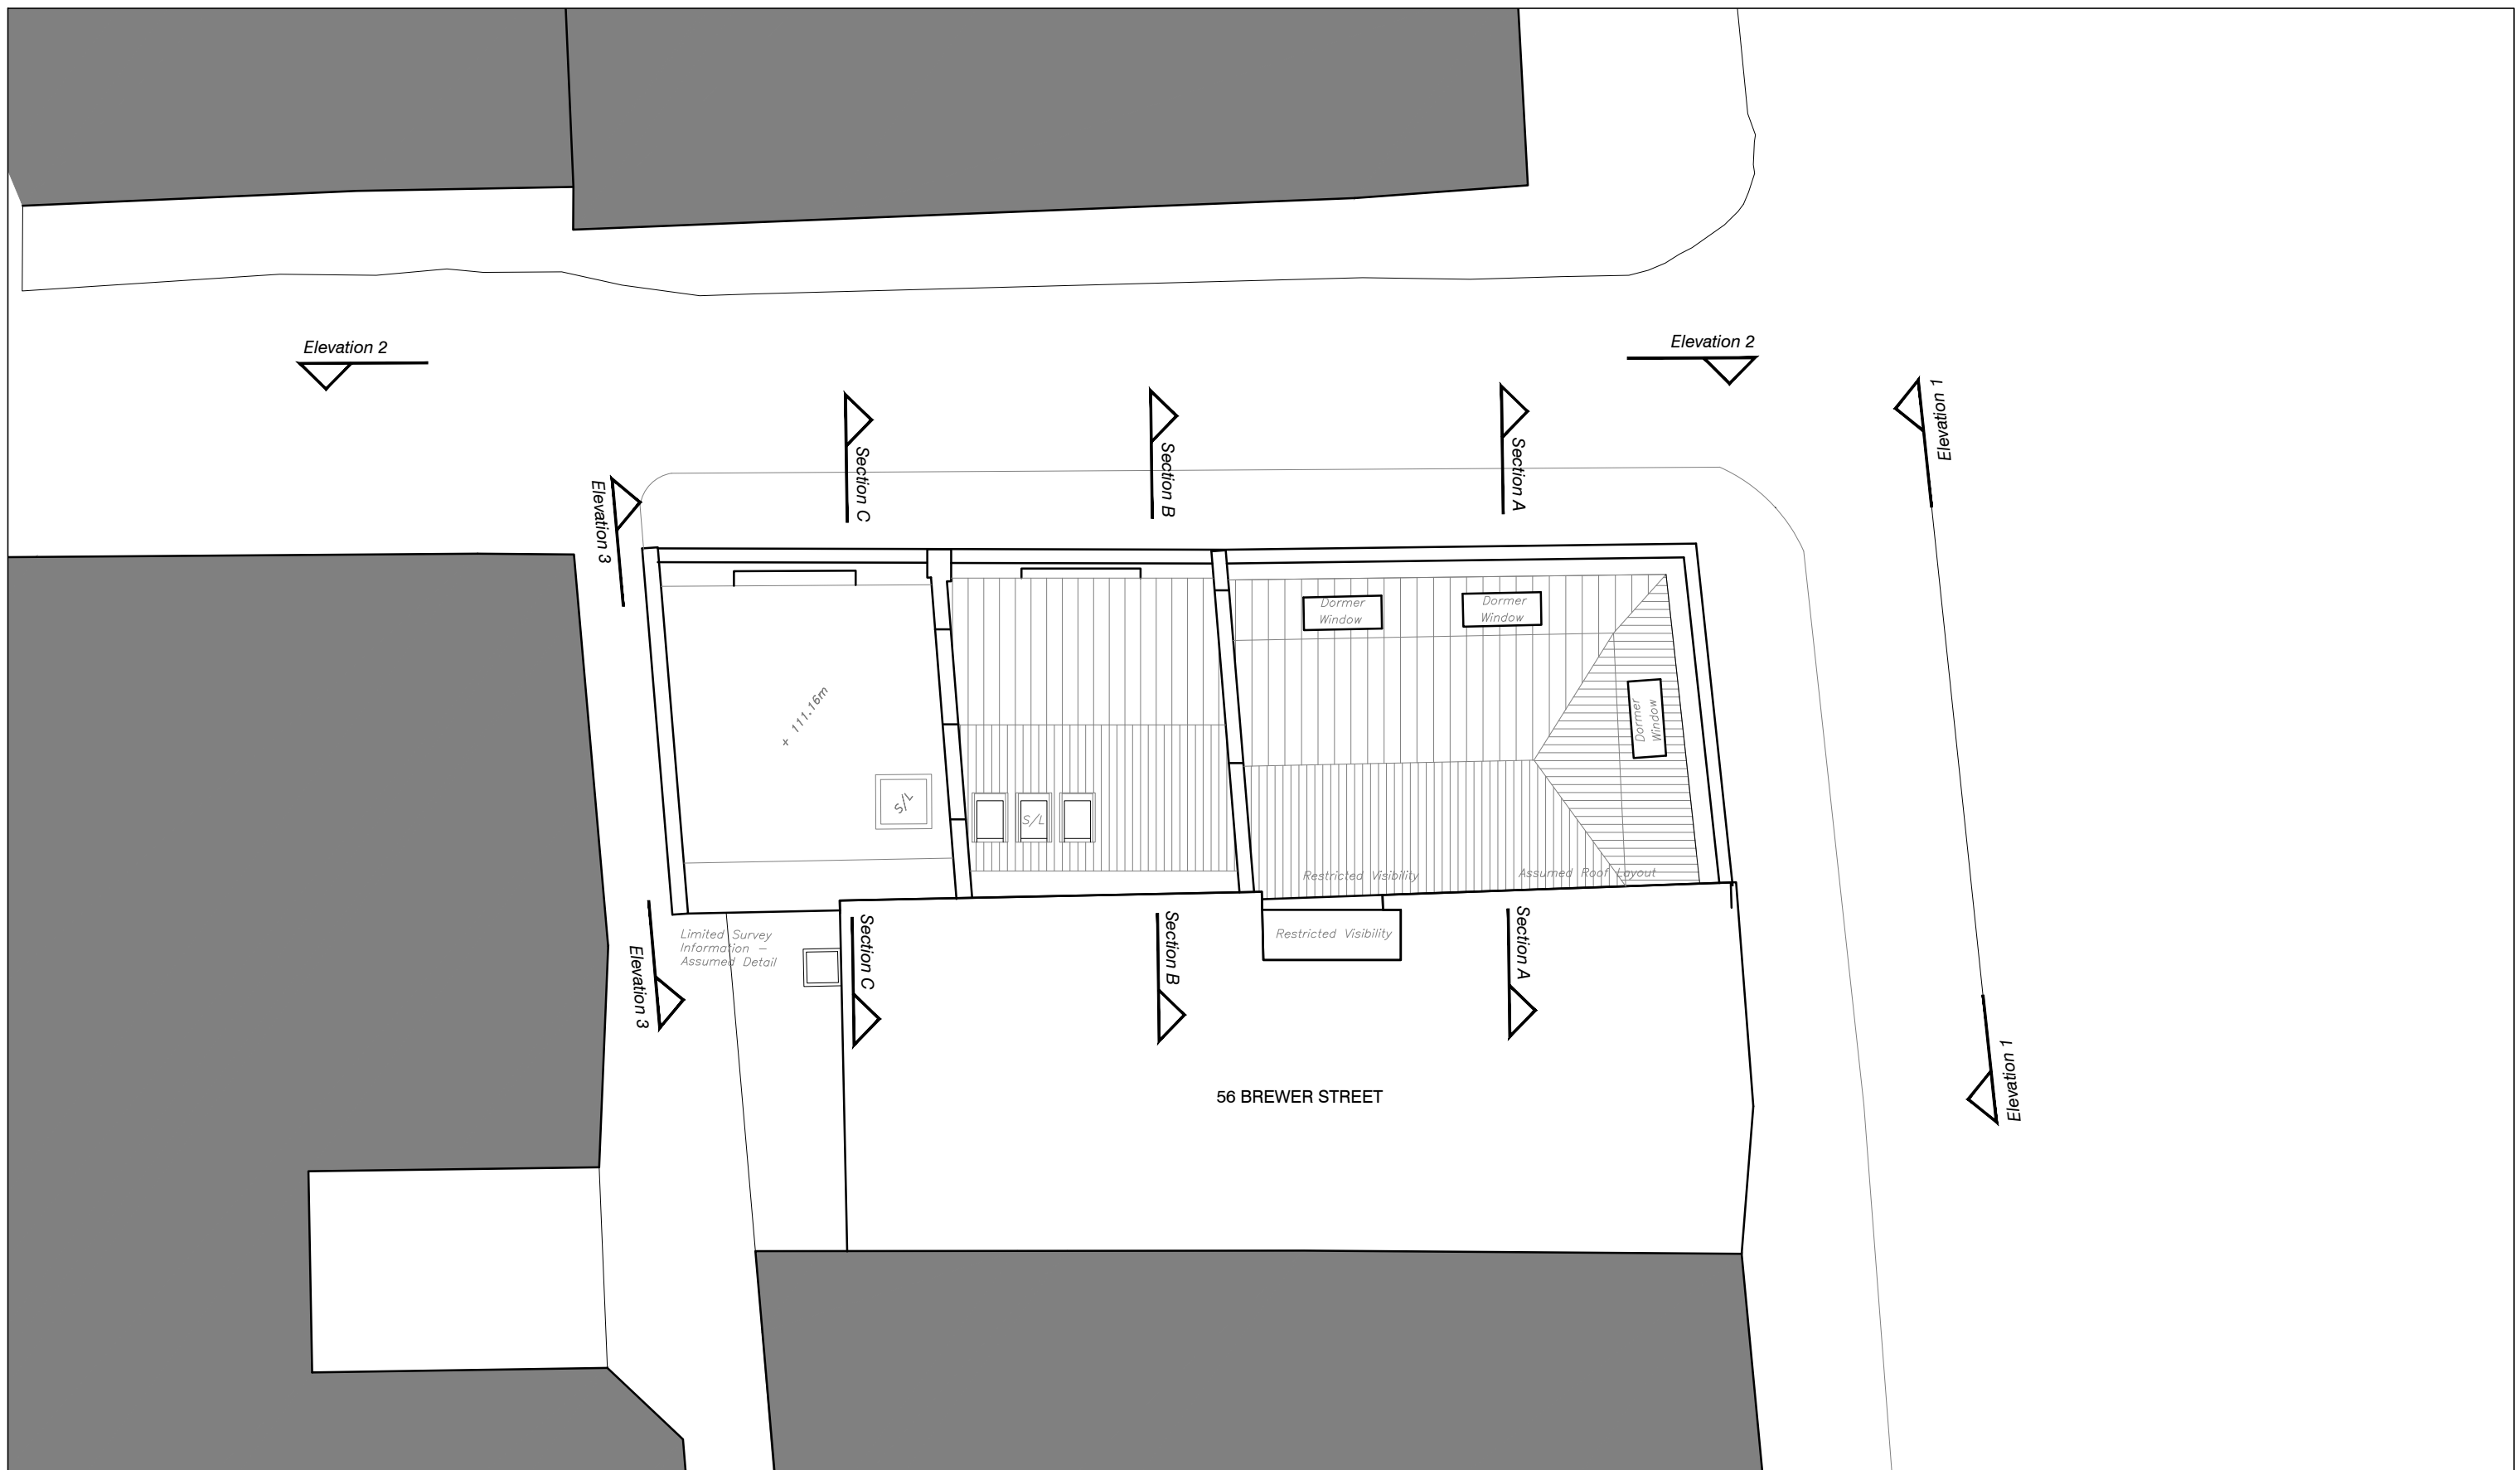


24.08.2023	S0	P01	FOR INFORMATION
DATE	STATUS	REVISION	DESCRIPTION

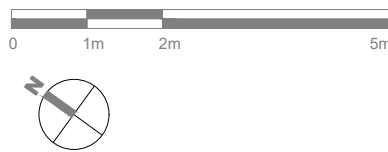


Do not scale from this drawing  
 All dimensions to be confirmed on site  
 Information contained within this drawing is the sole copyright of EMRYS  
 Architects Ltd and is not to be reproduced without permission  
 EMRYS Architects are to be notified immediately of any discrepancies

**EMRYS**  
 CAP House | 9-12 Long Lane | London | EC1A 9HA  
 mail@emrysarchitects.com  
 www.emrysarchitects.com T : 020 7726 5060


JOB NO	2201	CLIENT	GMS ESTATES
TITLE	36 Bridle Lane & 54-56 Brewer Street London, W1F 9TH		
DWG	00 Survey Drawings Fourth Floor Plan		
DRAWN	JP	CHECKED	GE
DATE	24.08.2023	SCALE	1/100
STATUS DESCRIPTION	FOR INFORMATION	STATUS CODE	S0
		REVISION	P01
DRAWING NUMBER	2201-EMR-BL-04-DR-A-00106		

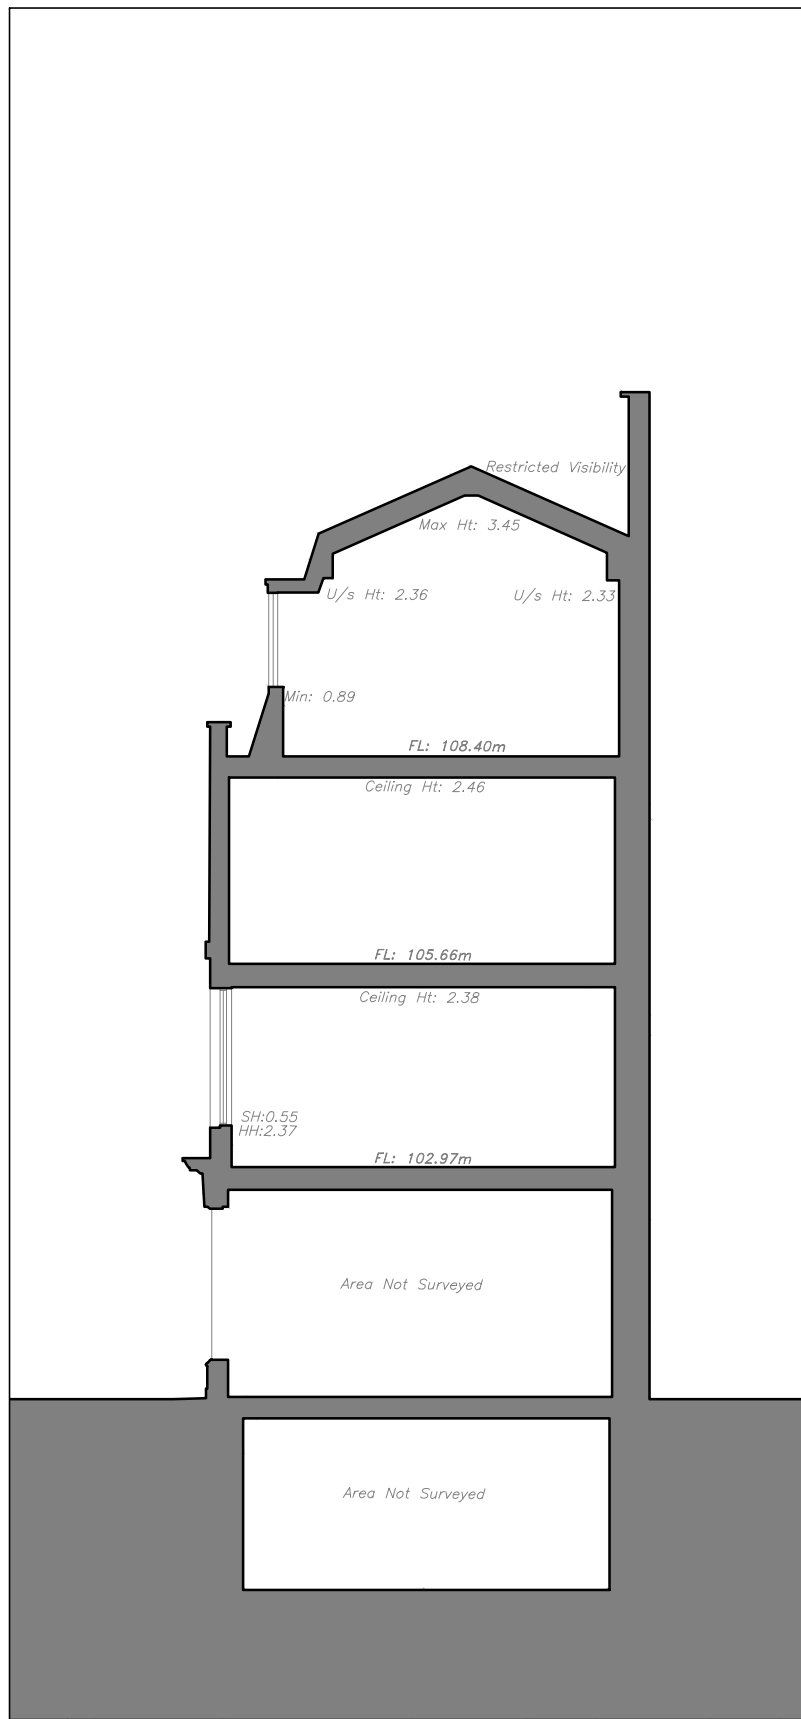

01 Section A

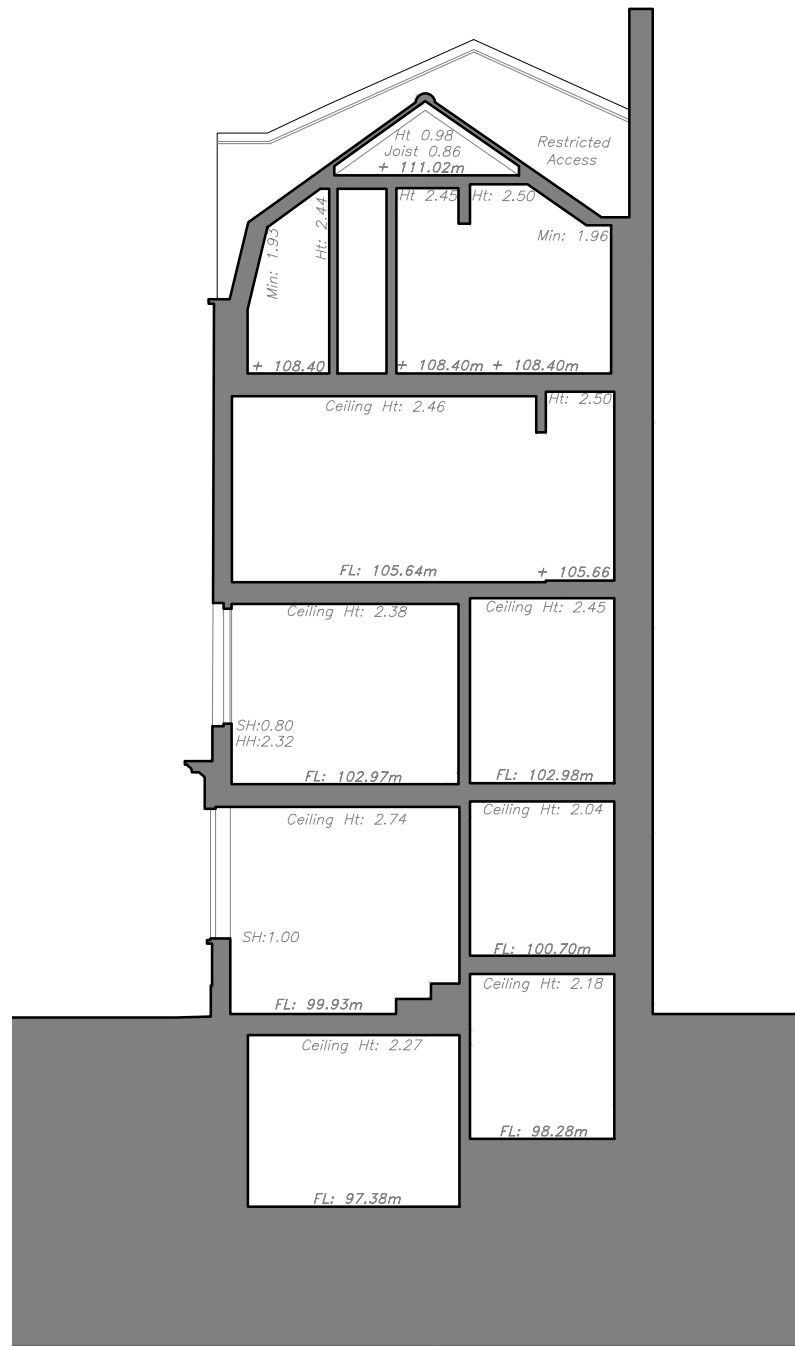


02 Section B

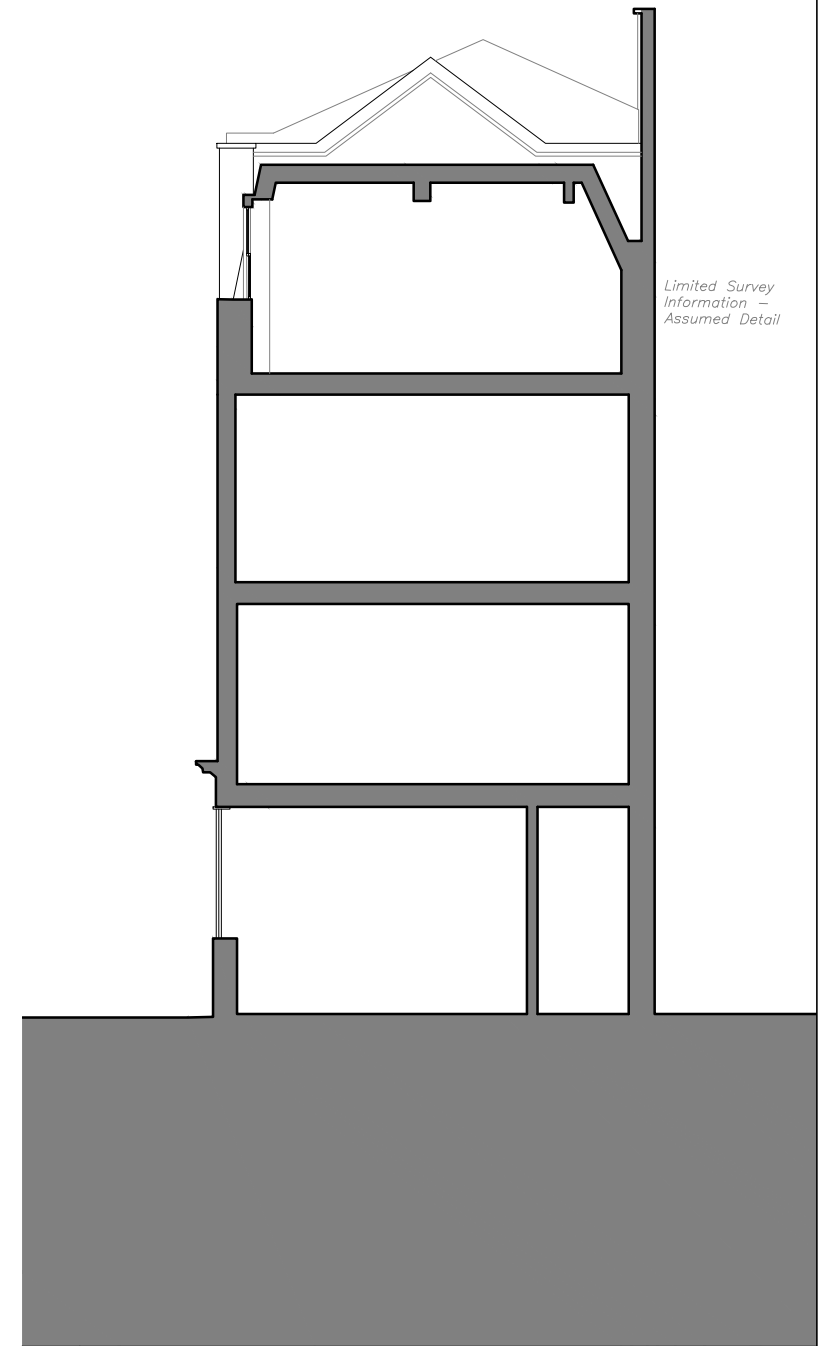

03 Section C

DATE	STATUS	REVISION	DESCRIPTION
24.08.2023	S0	P01	FOR INFORMATION

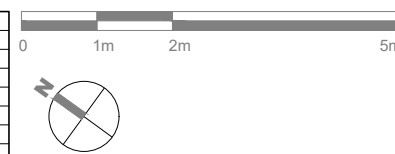

Do not scale from this drawing  
 All dimensions to be confirmed on site  
 Information contained within this drawing is the sole copyright of EMRYS Architects Ltd and is not to be reproduced without permission  
 EMRYS Architects are to be notified immediately of any discrepancies

**EMRYS**  
 CAP House | 9-12 Long Lane | London | EC1A 9HA  
 mail@emrysarchitects.com  
 www.emrysarchitects.com T : 020 7726 5060

JOB NO	2201	CLIENT	GMS ESTATES
TITLE	36 Bridle Lane & 54-56 Brewer Street London, W1F 9TH		
DWG	00 Survey Drawings Sections A, B & C		
DRAWN	JP	CHECKED	GE
DATE	24.08.2023	SCALE	1/100
STATUS DESCRIPTION	FOR INFORMATION	STATUS CODE	S0
REVISION			P01
DRAWING NUMBER	2201-EMR-BL-ZZ-DR-A-00107		




01 Elevation 01



02 Elevation 02

DATE	STATUS	REVISION	DESCRIPTION
24.08.2023	S0	P01	FOR INFORMATION

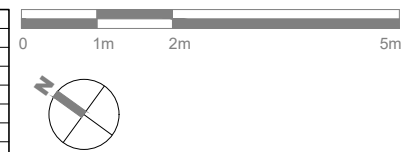

Do not scale from this drawing  
All dimensions to be confirmed on site  
Information contained within this drawing is the sole copyright of EMRYS Architects Ltd and is not to be reproduced without permission  
EMRYS Architects are to be notified immediately of any discrepancies



JOB NO.	2201	CLIENT	GMS ESTATES
TITLE	36 Bridle Lane & 54-56 Brewer Street London, W1F 9TH		
DWG	00 Survey Drawings Elevations 01 & 02		
DRAWN	JP	CHECKED	GE
DATE	24.08.2023	SCALE	1/100
STATUS DESCRIPTION	FOR INFORMATION	STATUS CODE	S0
REVISION	P01	DRAWING NUMBER	
2201-EMR-BL-ZZ-DR-A-00108			






Do not scale from this drawing  
 All dimensions to be confirmed on site  
 Information contained within this drawing is the sole copyright of EMRYS  
 Architects Ltd and is not to be reproduced without permission  
 EMRYS Architects are to be notified immediately of any discrepancies

**EMRYS**  
 CAP House | 9-12 Long Lane | London | EC1A 9HA  
 mail@emrysarchitects.com  
 www.emrysarchitects.com T: 020 7726 5060

DATE	STATUS	REVISION	DESCRIPTION
24.08.2023	S0	P01	FOR INFORMATION

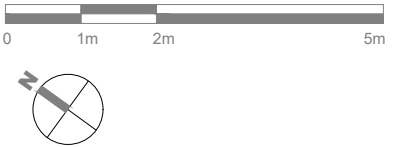

JOB NO	2201	CLIENT	GMS ESTATES
TITLE	36 Bridle Lane & 54-56 Brewer Street London, W1F 9TH		
DWG	00 Survey Drawings Elevation 3		
DRAWN	JP	CHECKED	GE
DATE	24.08.2023	SCALE	1/100
STATUS DESCRIPTION	FOR INFORMATION	STATUS CODE	S0
		REVISION	P01
DRAWING NUMBER	2201-EMR-BL-ZZ-DR-A-00109		